

	DRAWING INDEX	SCALE
A-0	Isometric View	N/A
A-1	Proposed First Floor	1/4" = 1'
A-2	Proposed Second Floor	1/4" = 1'
A-3	Blank	
A-4	Front Elevation	1/4" = 1'
A-5	Rear Elevation	1/4" = 1'
A-6	Window / Door Schedule	N/A
A-7	Blank	
A-8	Fire Plan Cellar	1/8" = 1'
A-9	Fire Plan 1st Floor	1/8" = 1'
A-10	Fire Plan 2nd Floor	1/8" = 1'
S-0	Blank	
S-1	Foundation Plan	1/4" = 1'
S-2	Blank	
S-3	Foundation Details	3/4" = 1'
S-4	First Floor Framing	1/4" = 1'
S-5	Second Floor Framing	1/4" = 1'
S-6	Attic Framing	1/4" = 1'
S-7	Section C-C	1/2" = 1'
S-8	Section D-D	1/2" = 1'
S-9	Roof Framing	1/4" = 1'

Job # 0603

29 June 2006

**STRUCTURES** / Design ~ Build


Roger P. Toran  
781-444-5966

57 Mary Chilton Road  
Needham, MA 02492

Bedel Residence  
73 Audubon Road  
Wellesley, MA

Isometric View


**A-0**

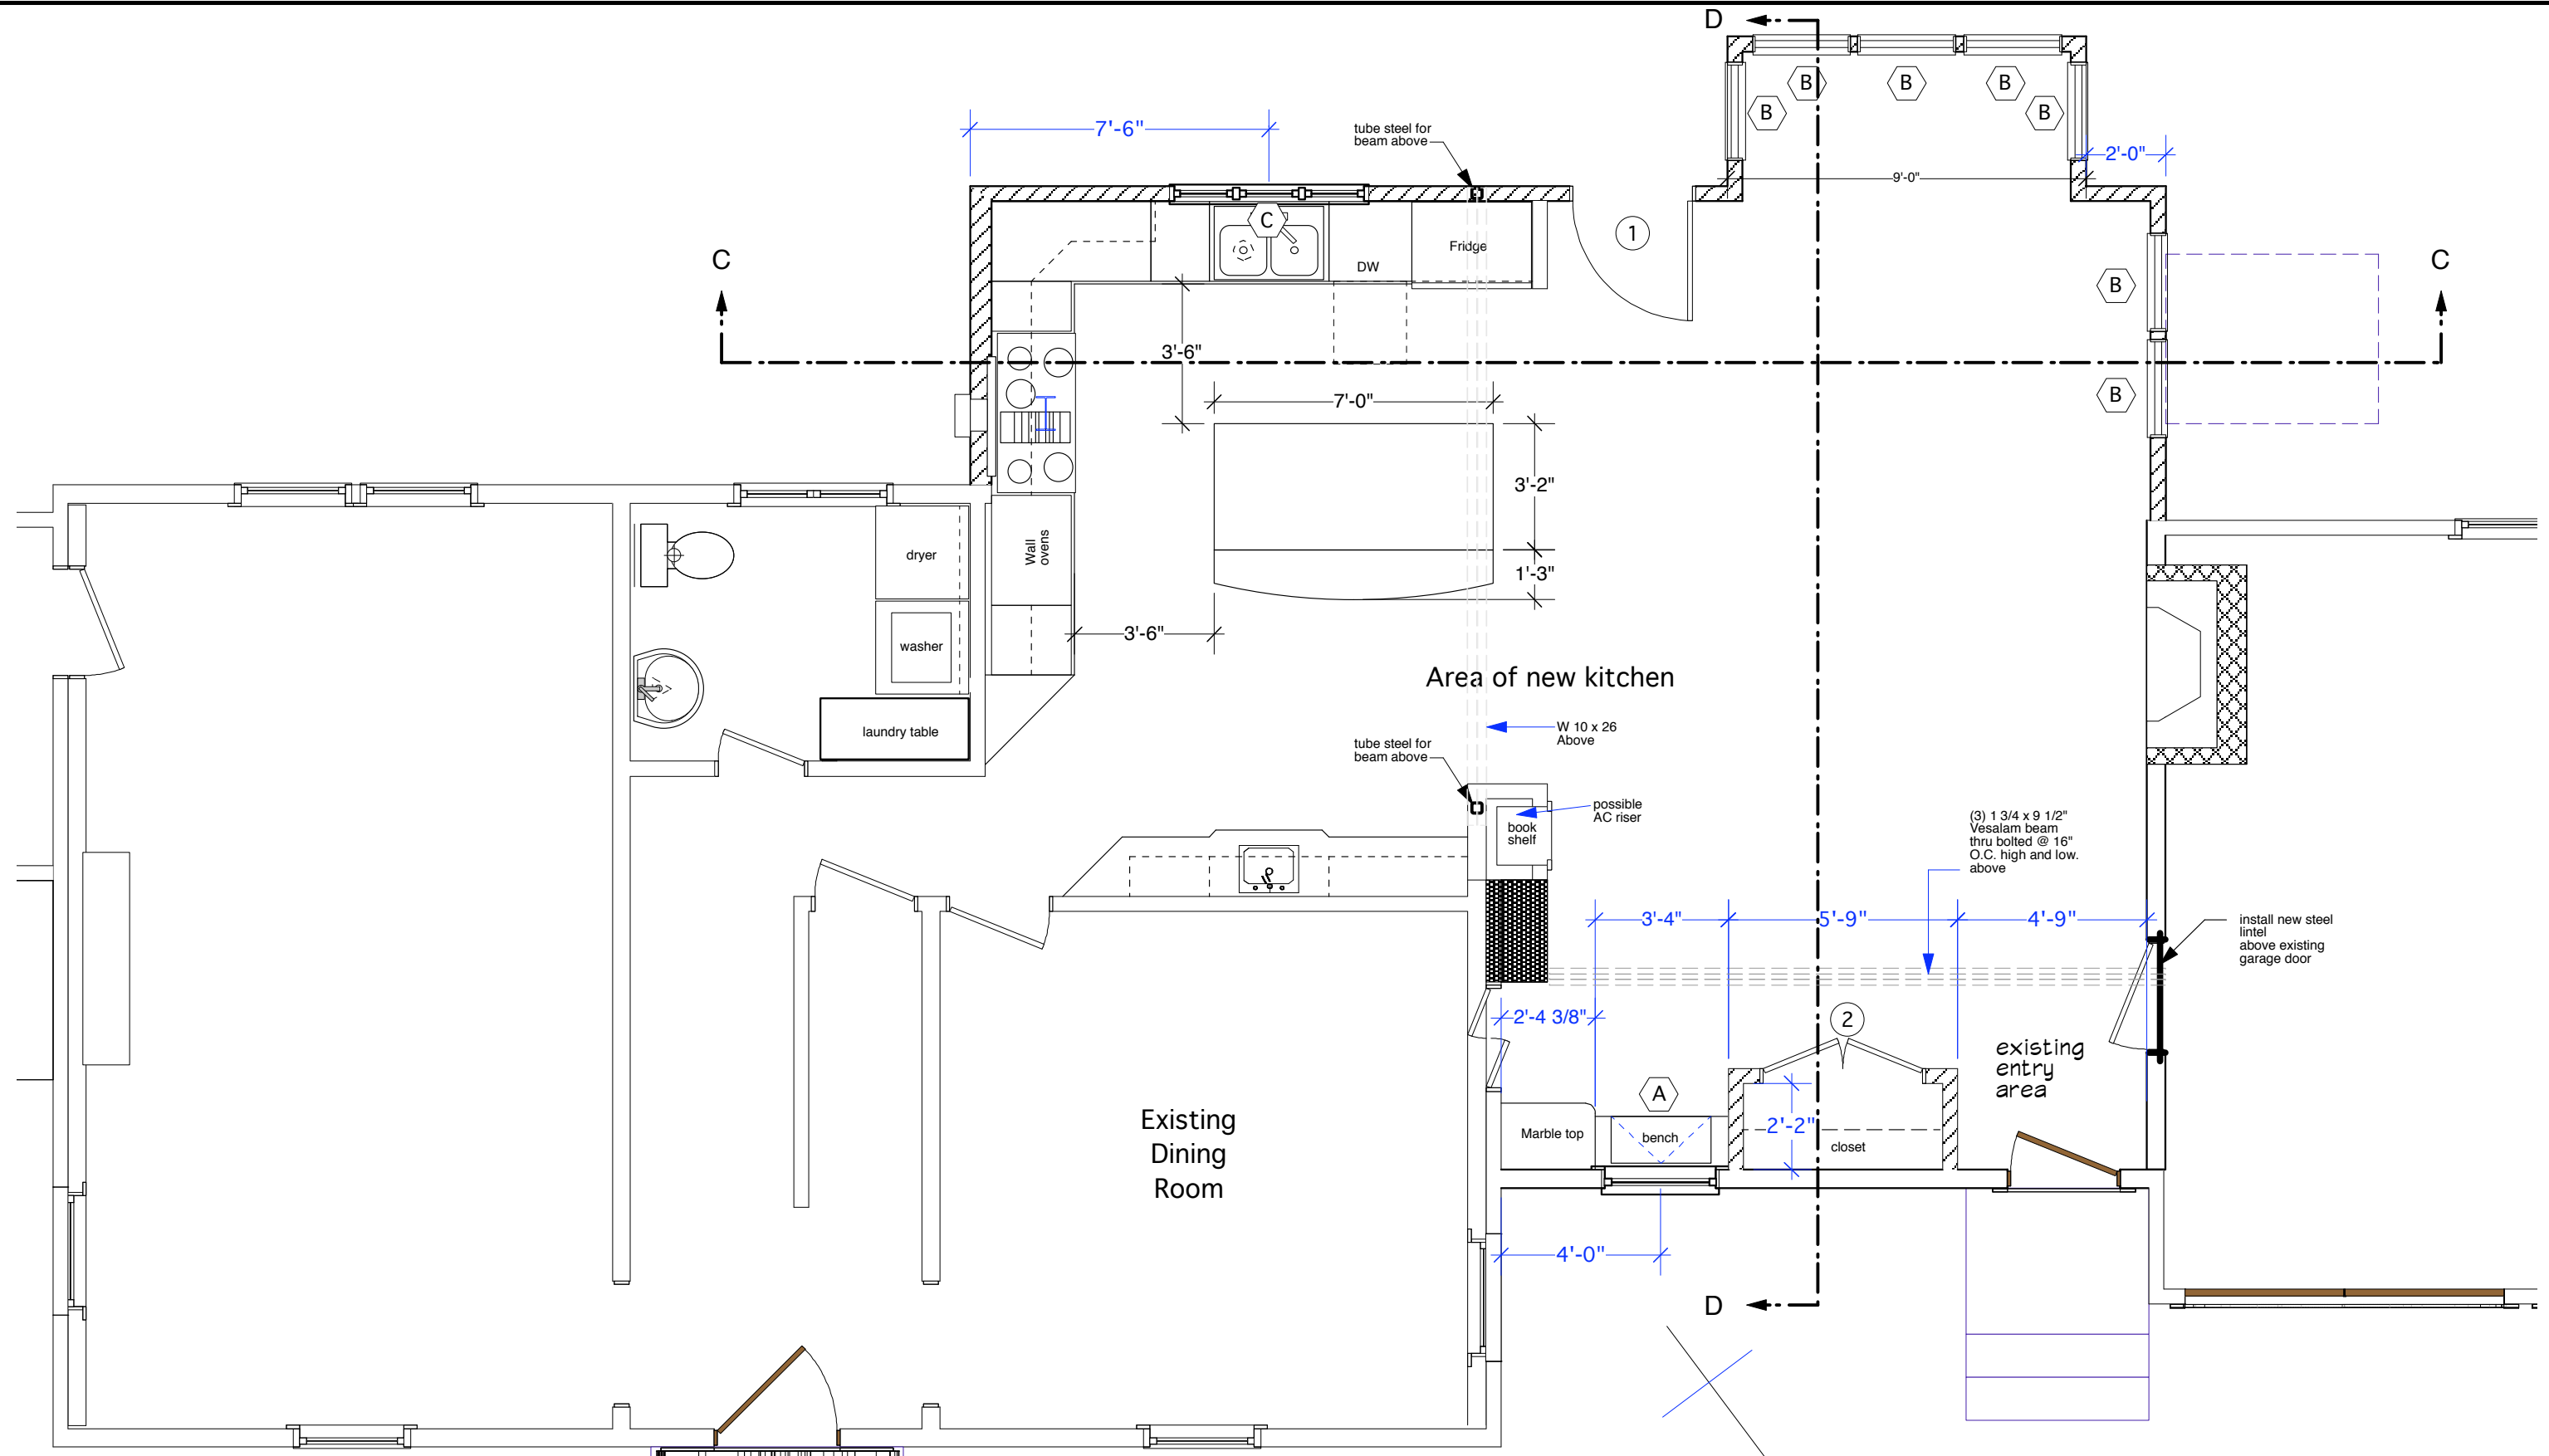

1st Floor Plan

SCALE 1/4" = 1'


Job # 0603      29 June 2006

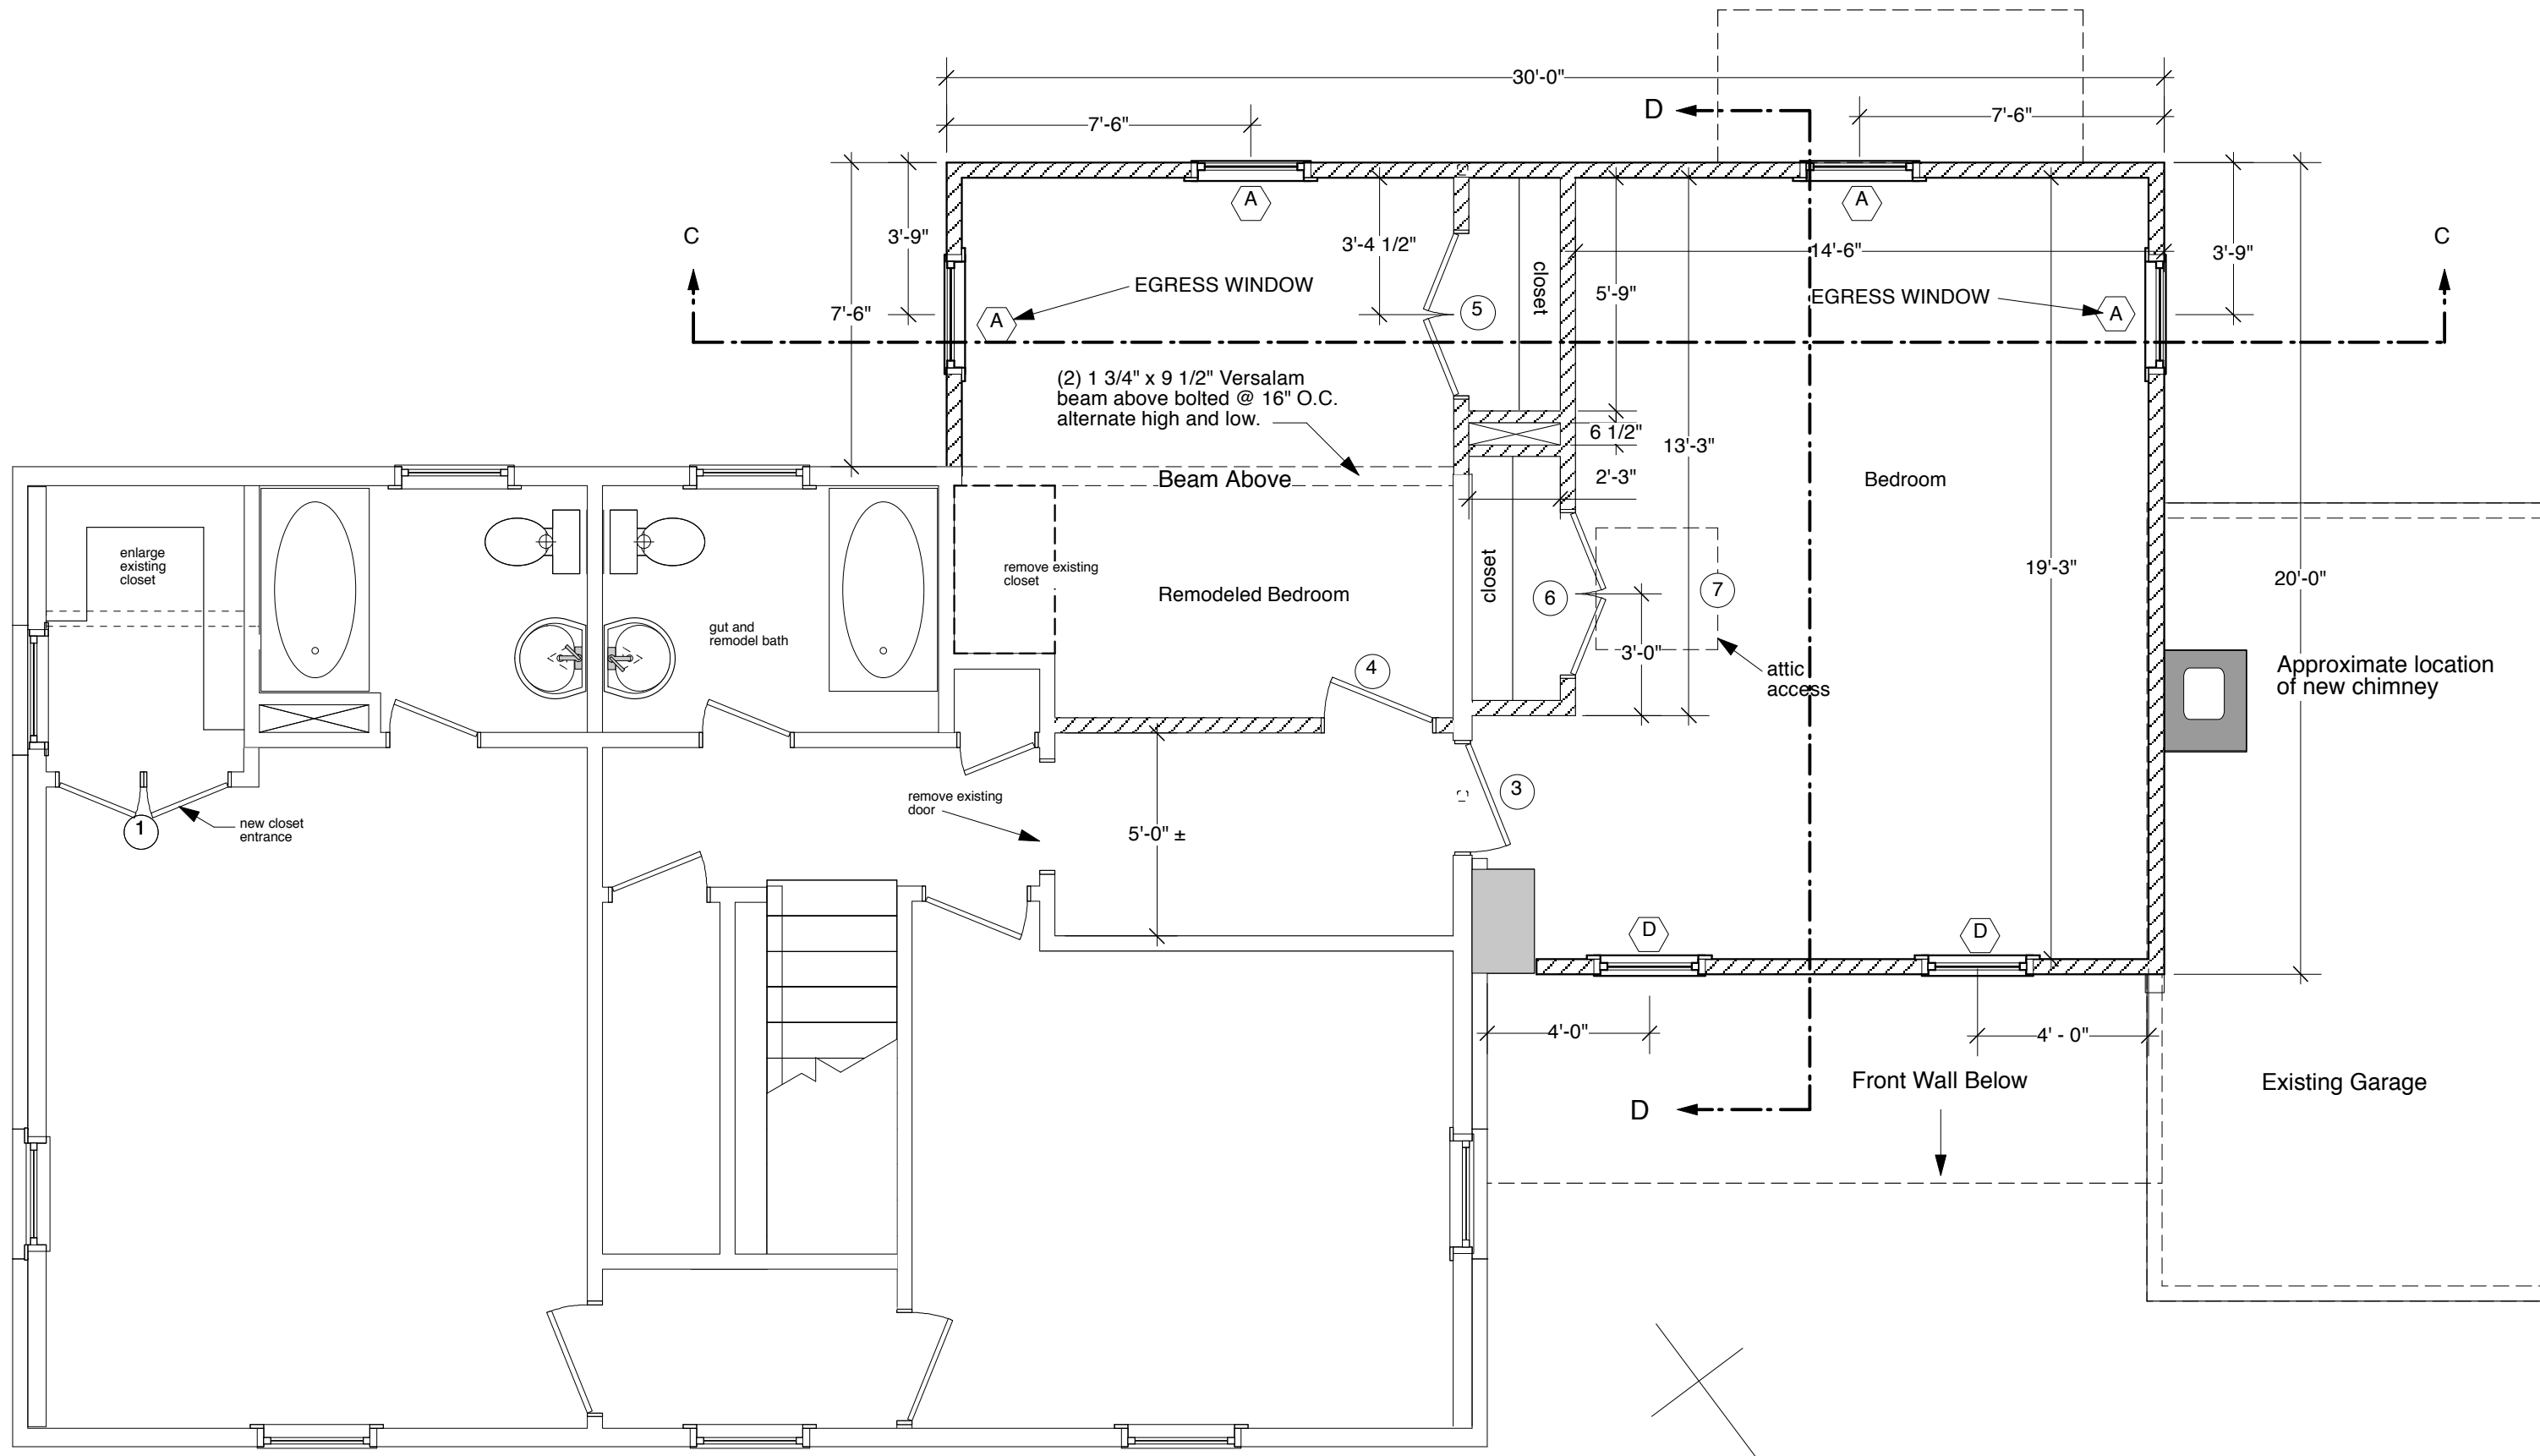

2nd Floor Plan

SCALE 1/4" = 1'

Job # 0603 29 June 2006

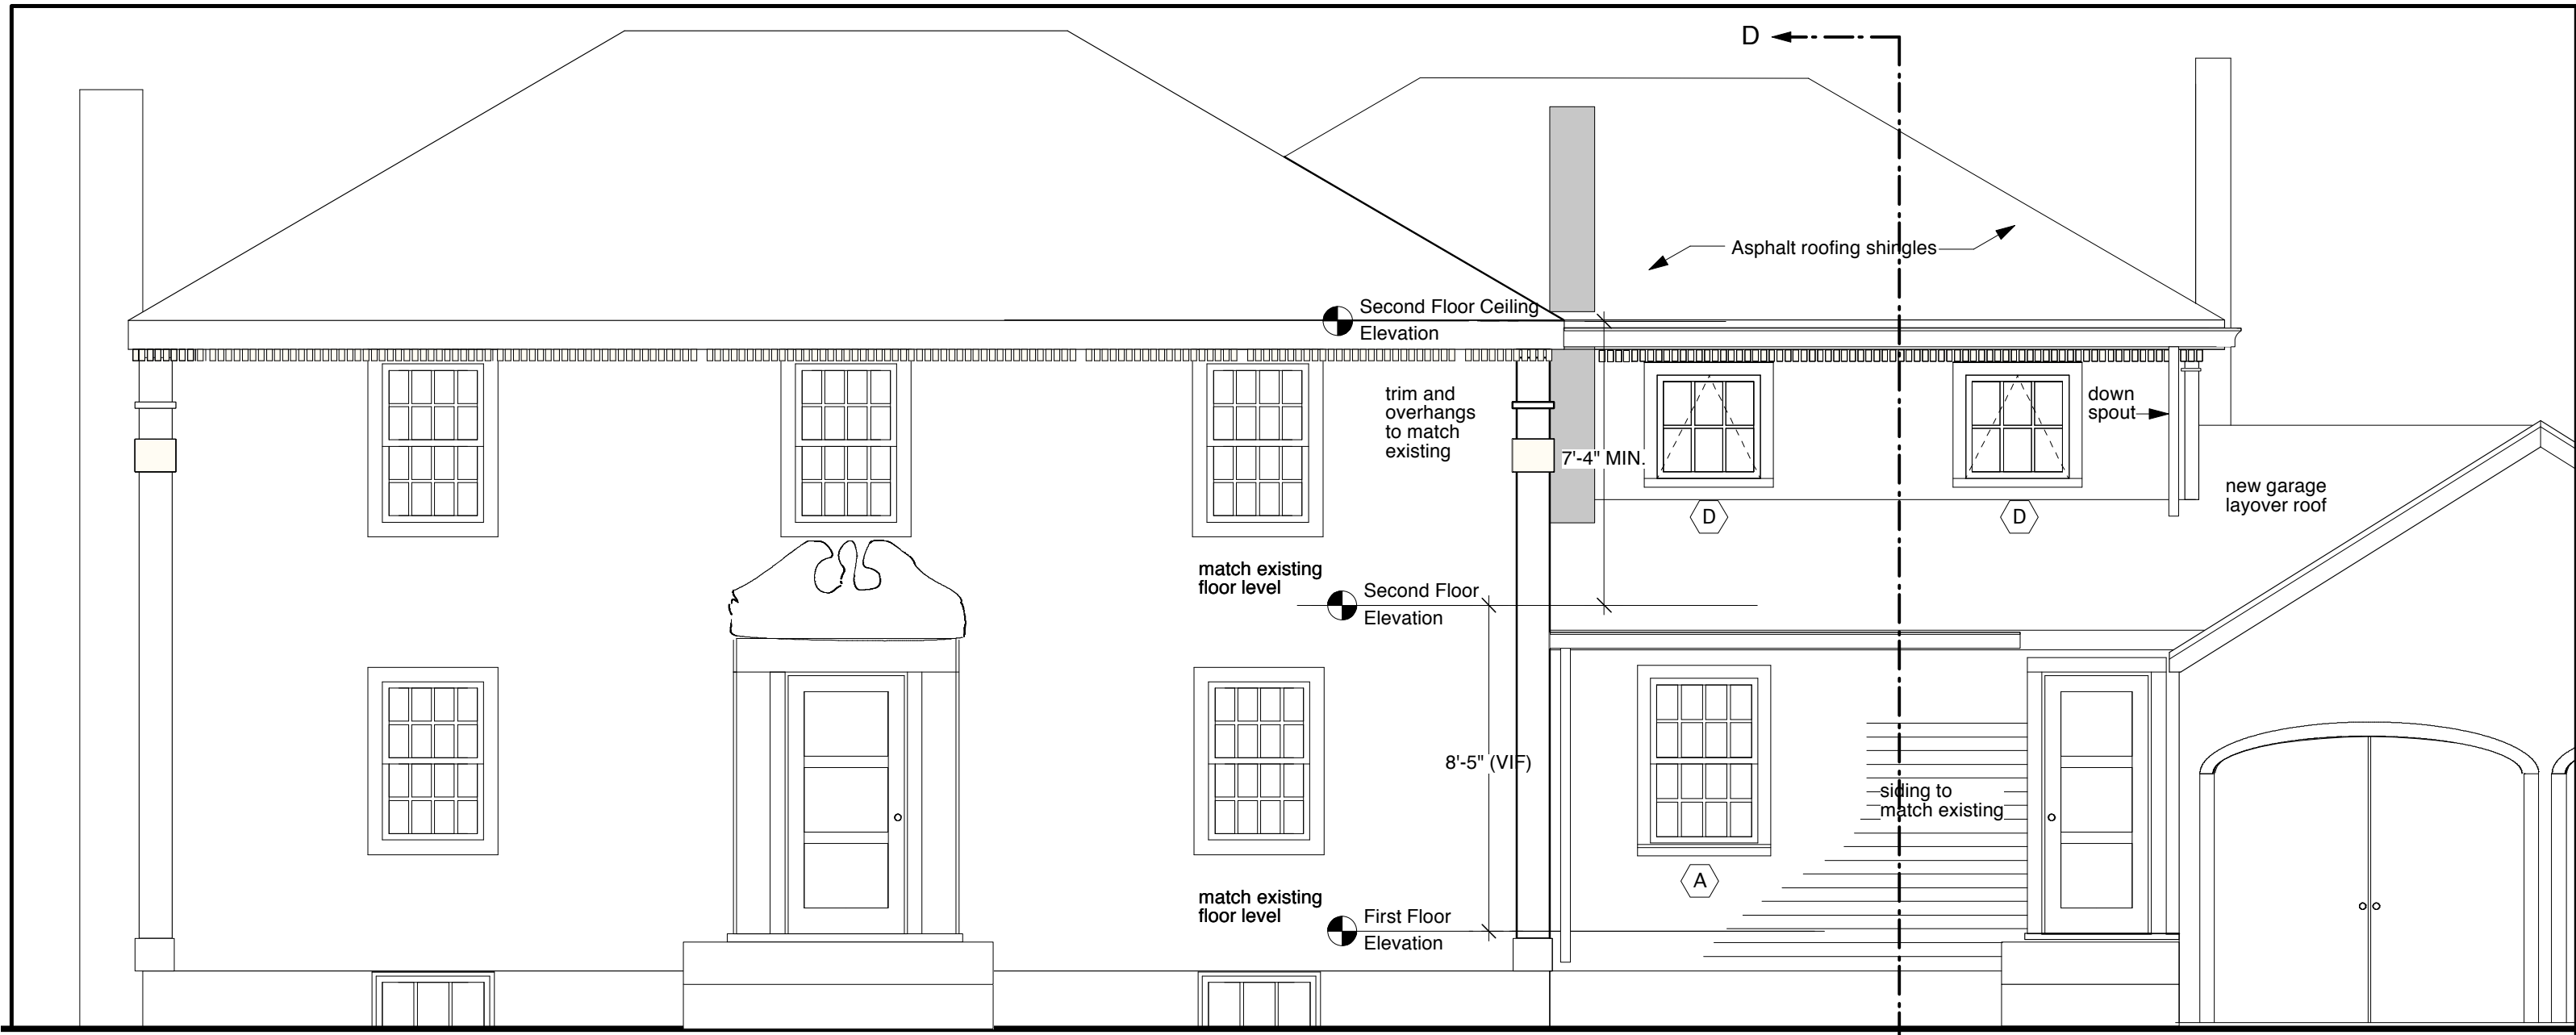

D ←

Asphalt roofing shingles

Second Floor Ceiling Elevation

trim and overhangs to match existing

7'-4" MIN.

down spout

new garage layover roof

match existing floor level

Second Floor Elevation

8'-5" (VIF)

match existing floor level

First Floor Elevation


siding to match existing

D ←

SCALE 1/4" = 1'

Job # 0603

29 June 2006

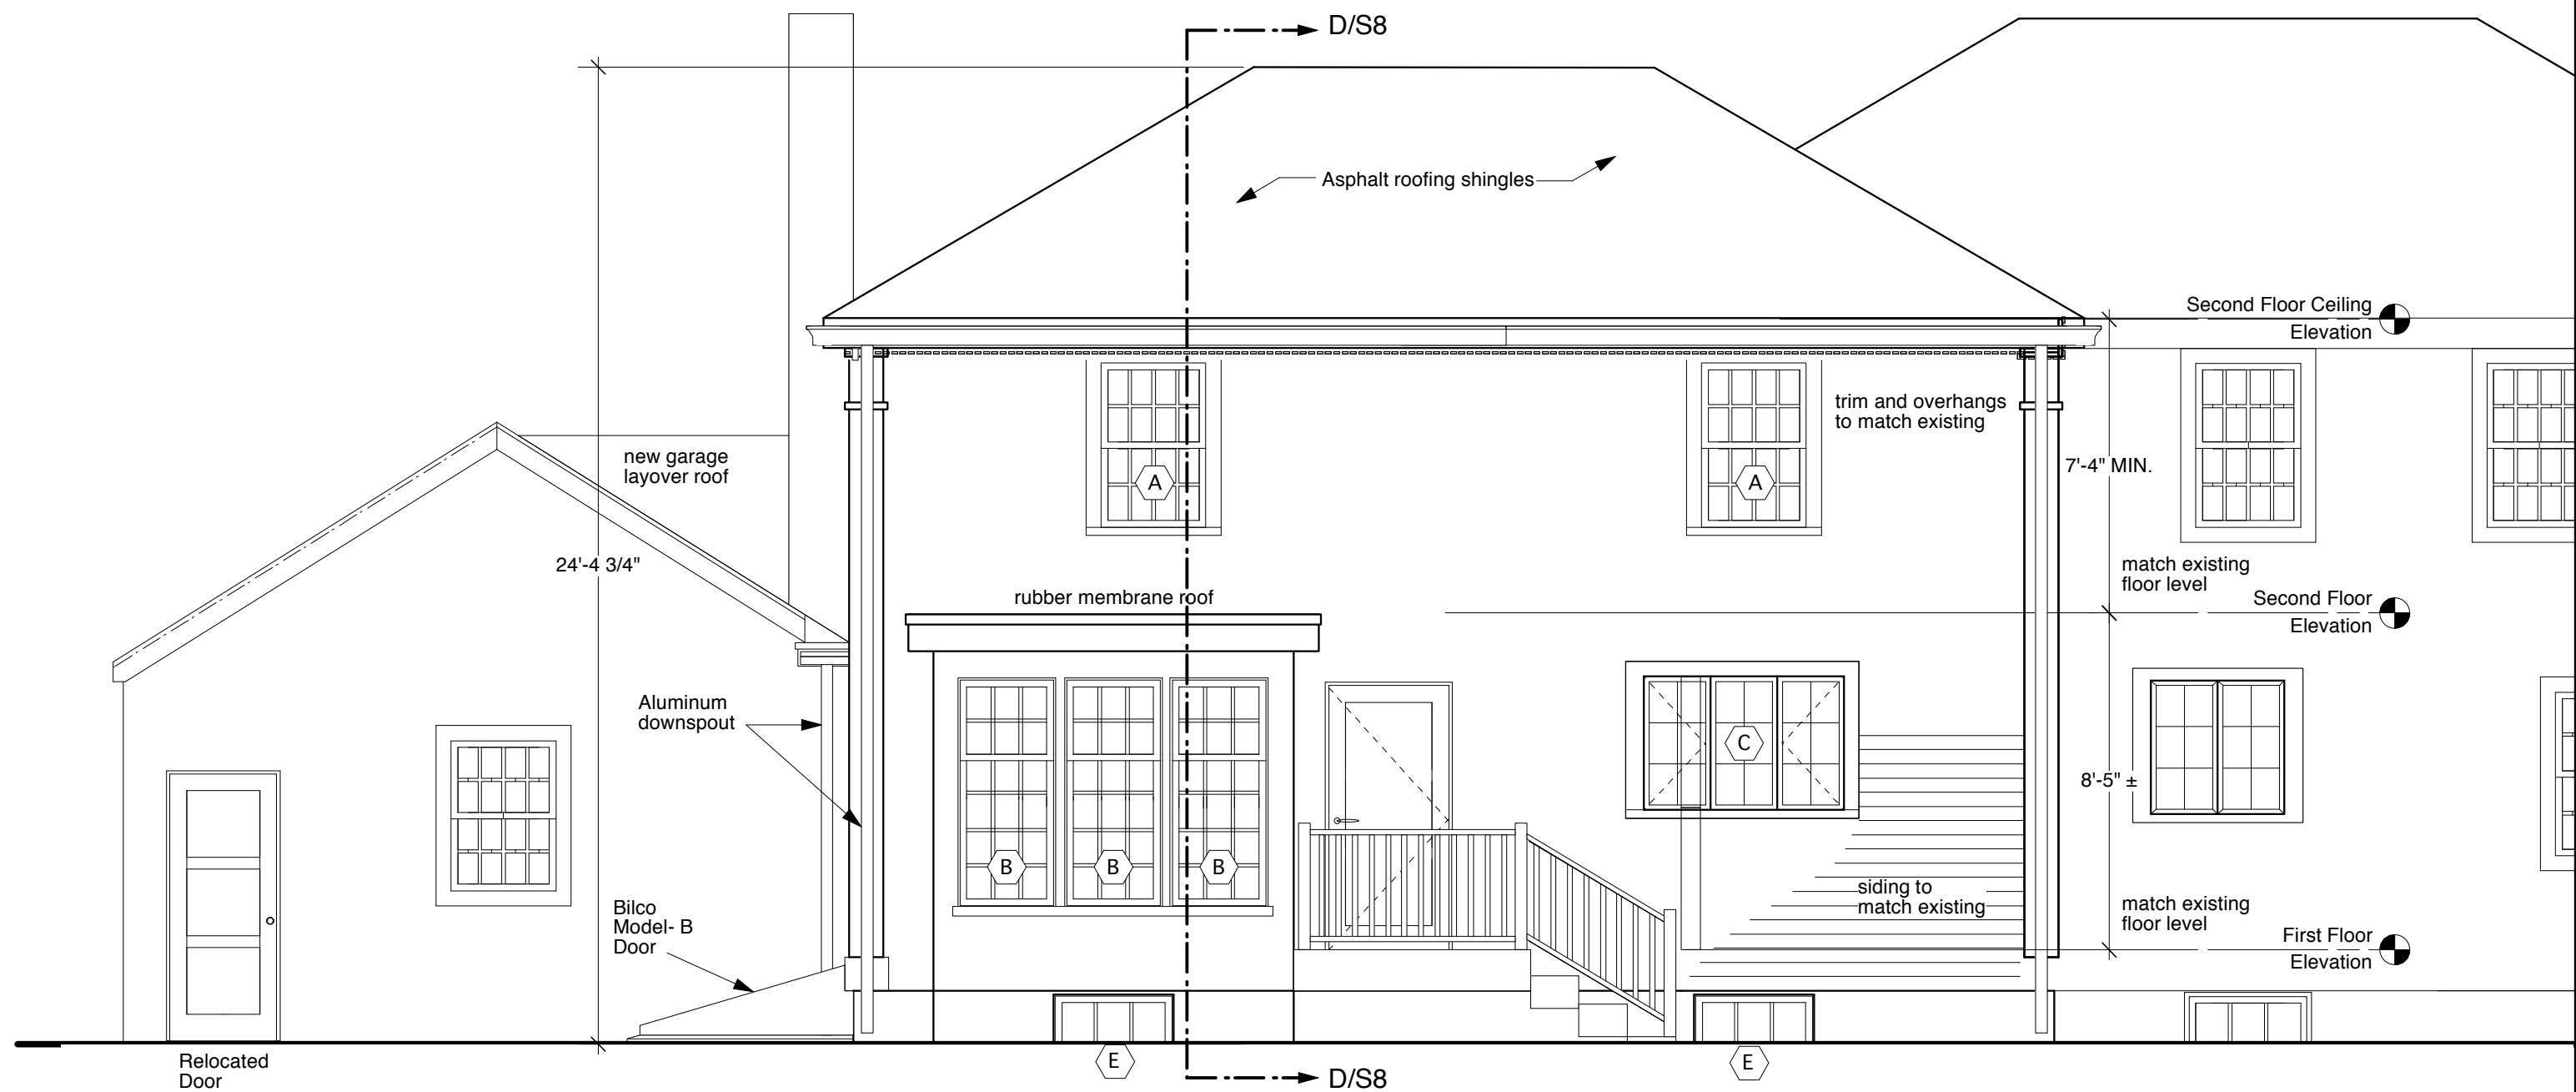


SCALE 1/4" = 1'

Job # 0603

29 June 2006




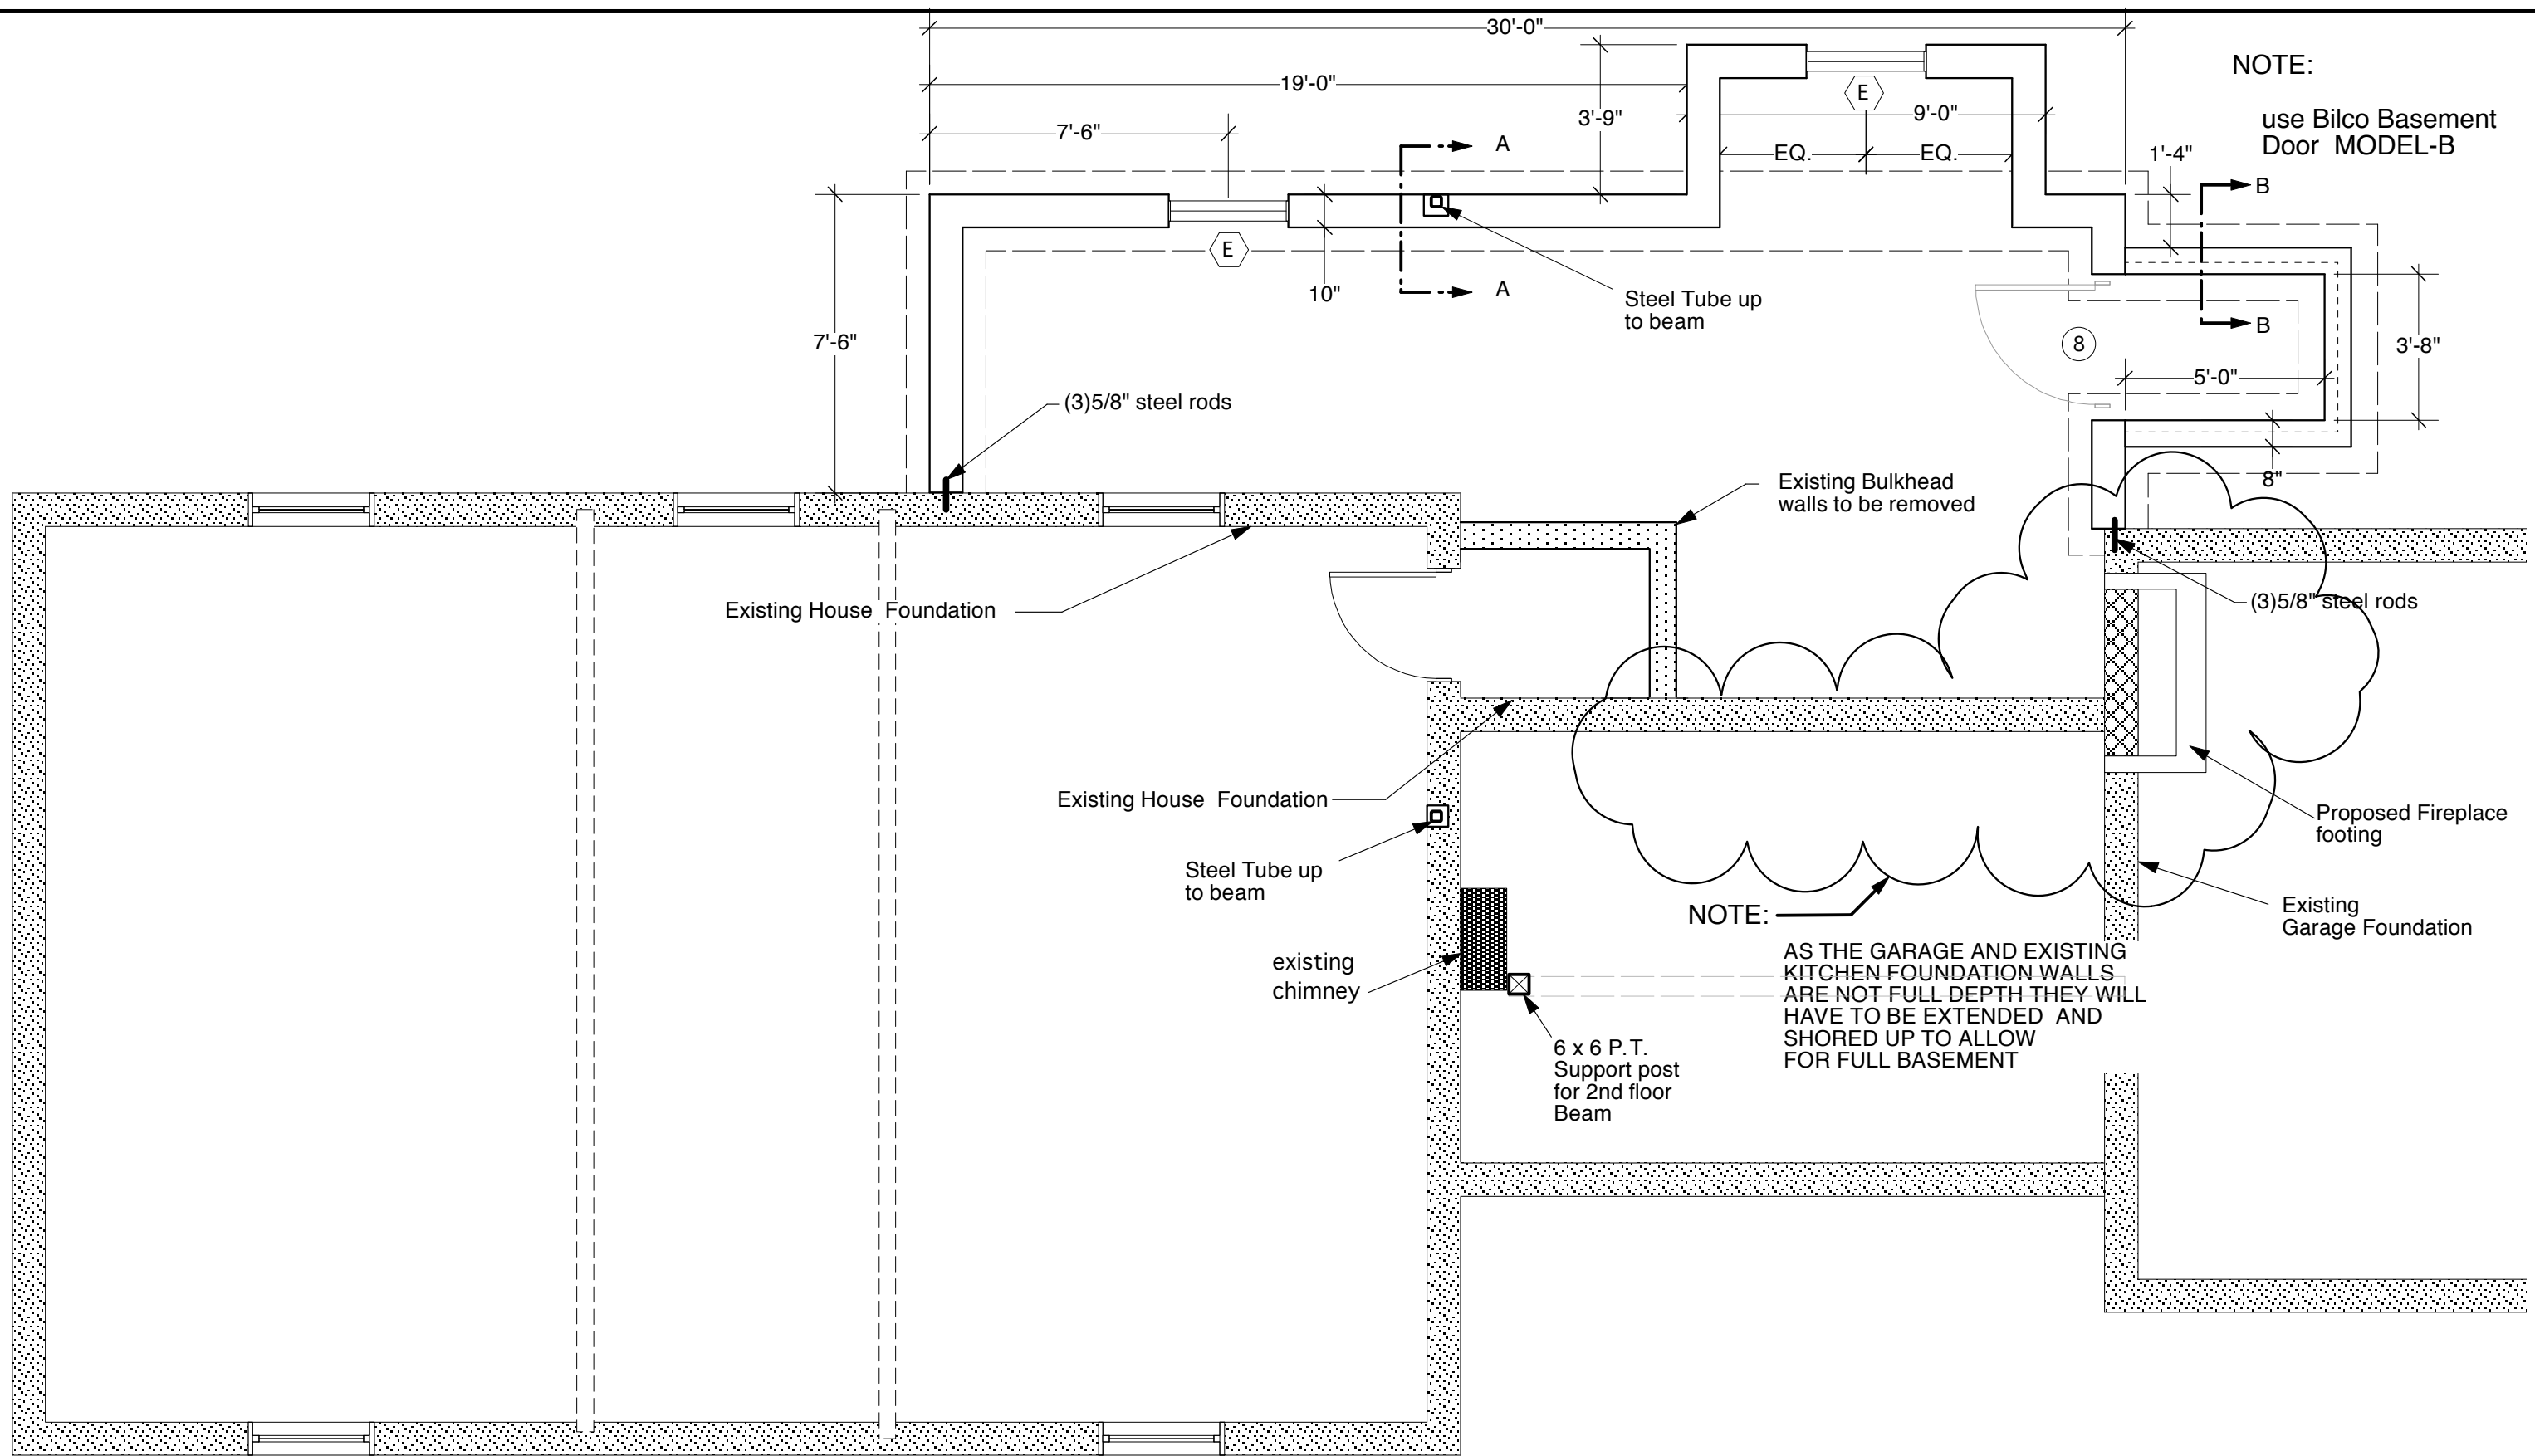

SCALE 1/4" = 1'


Job # 0603

29 June 2006

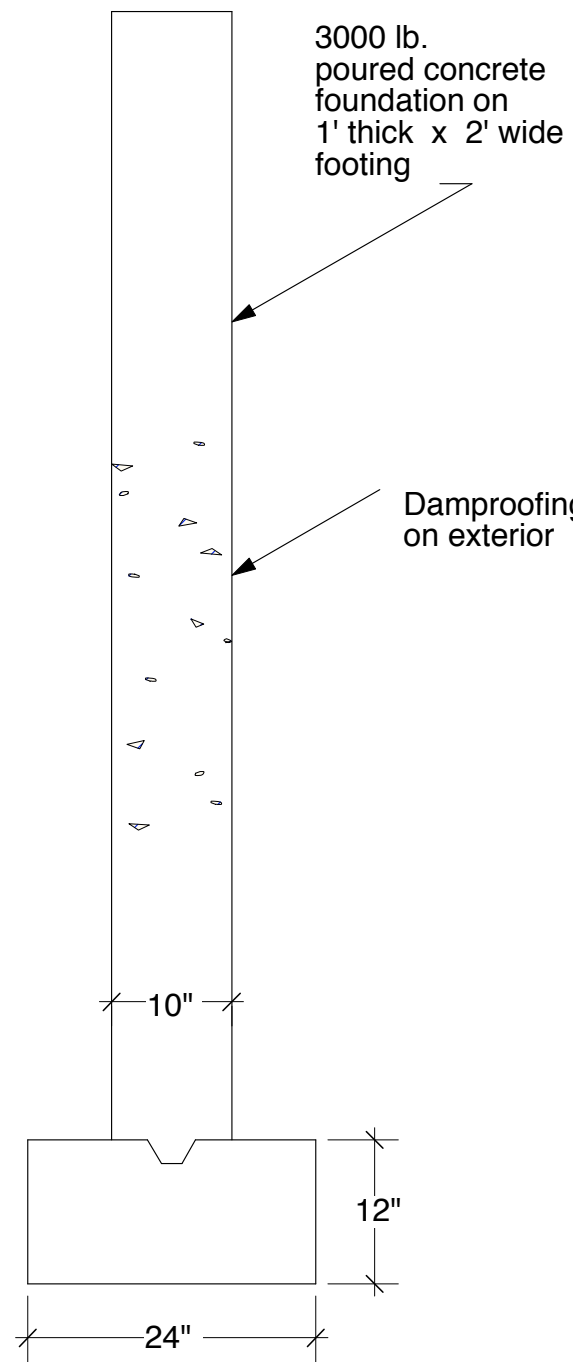

Section A-A

SCALE 3/4" = 1'

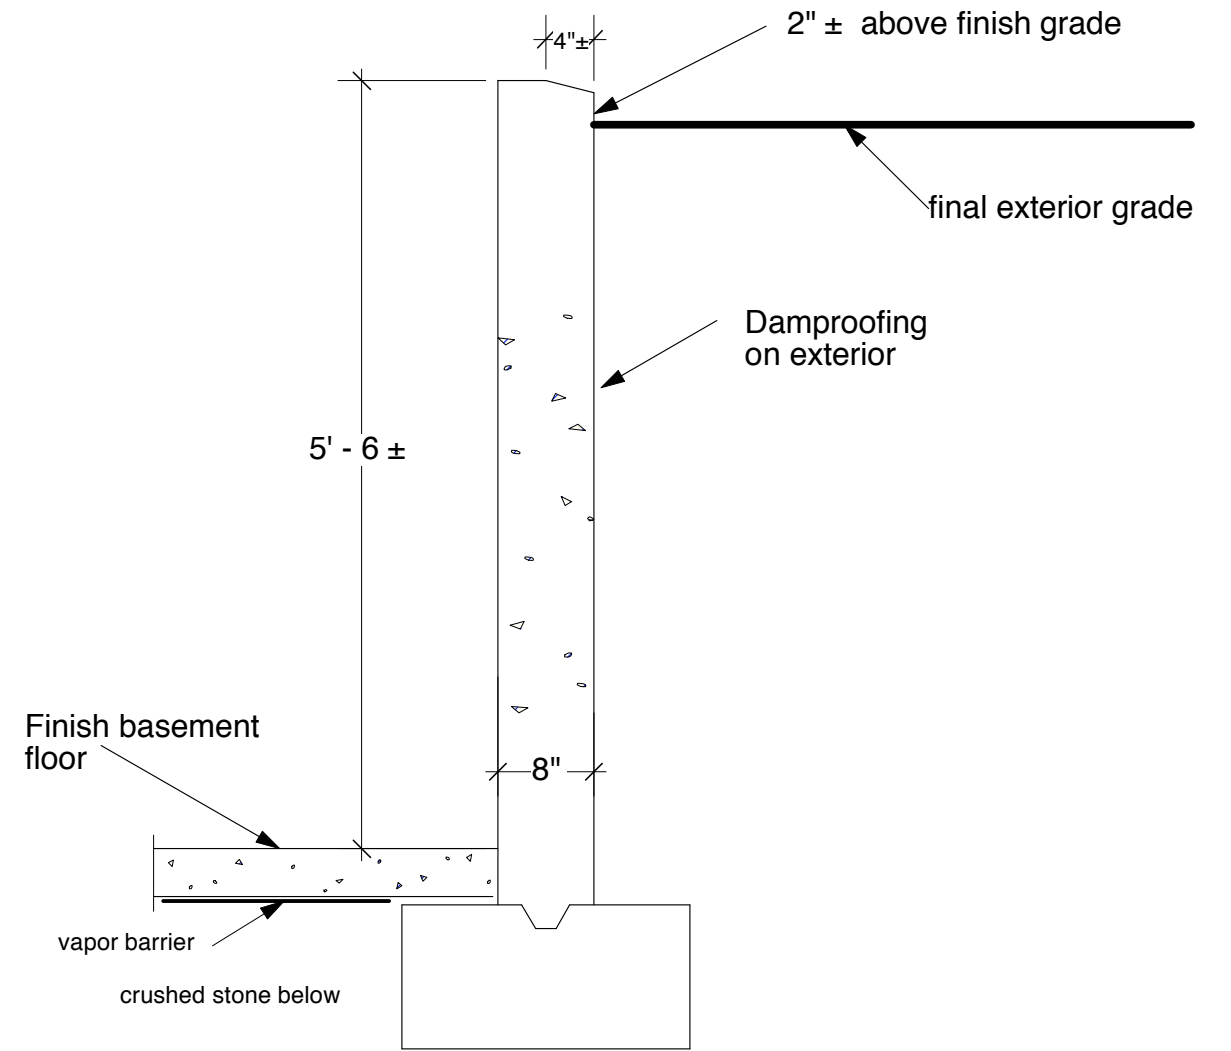

Section B-B


Detail @ bulkhead

SCALE 3/4" = 1'

Job # 0603


29 June 2006



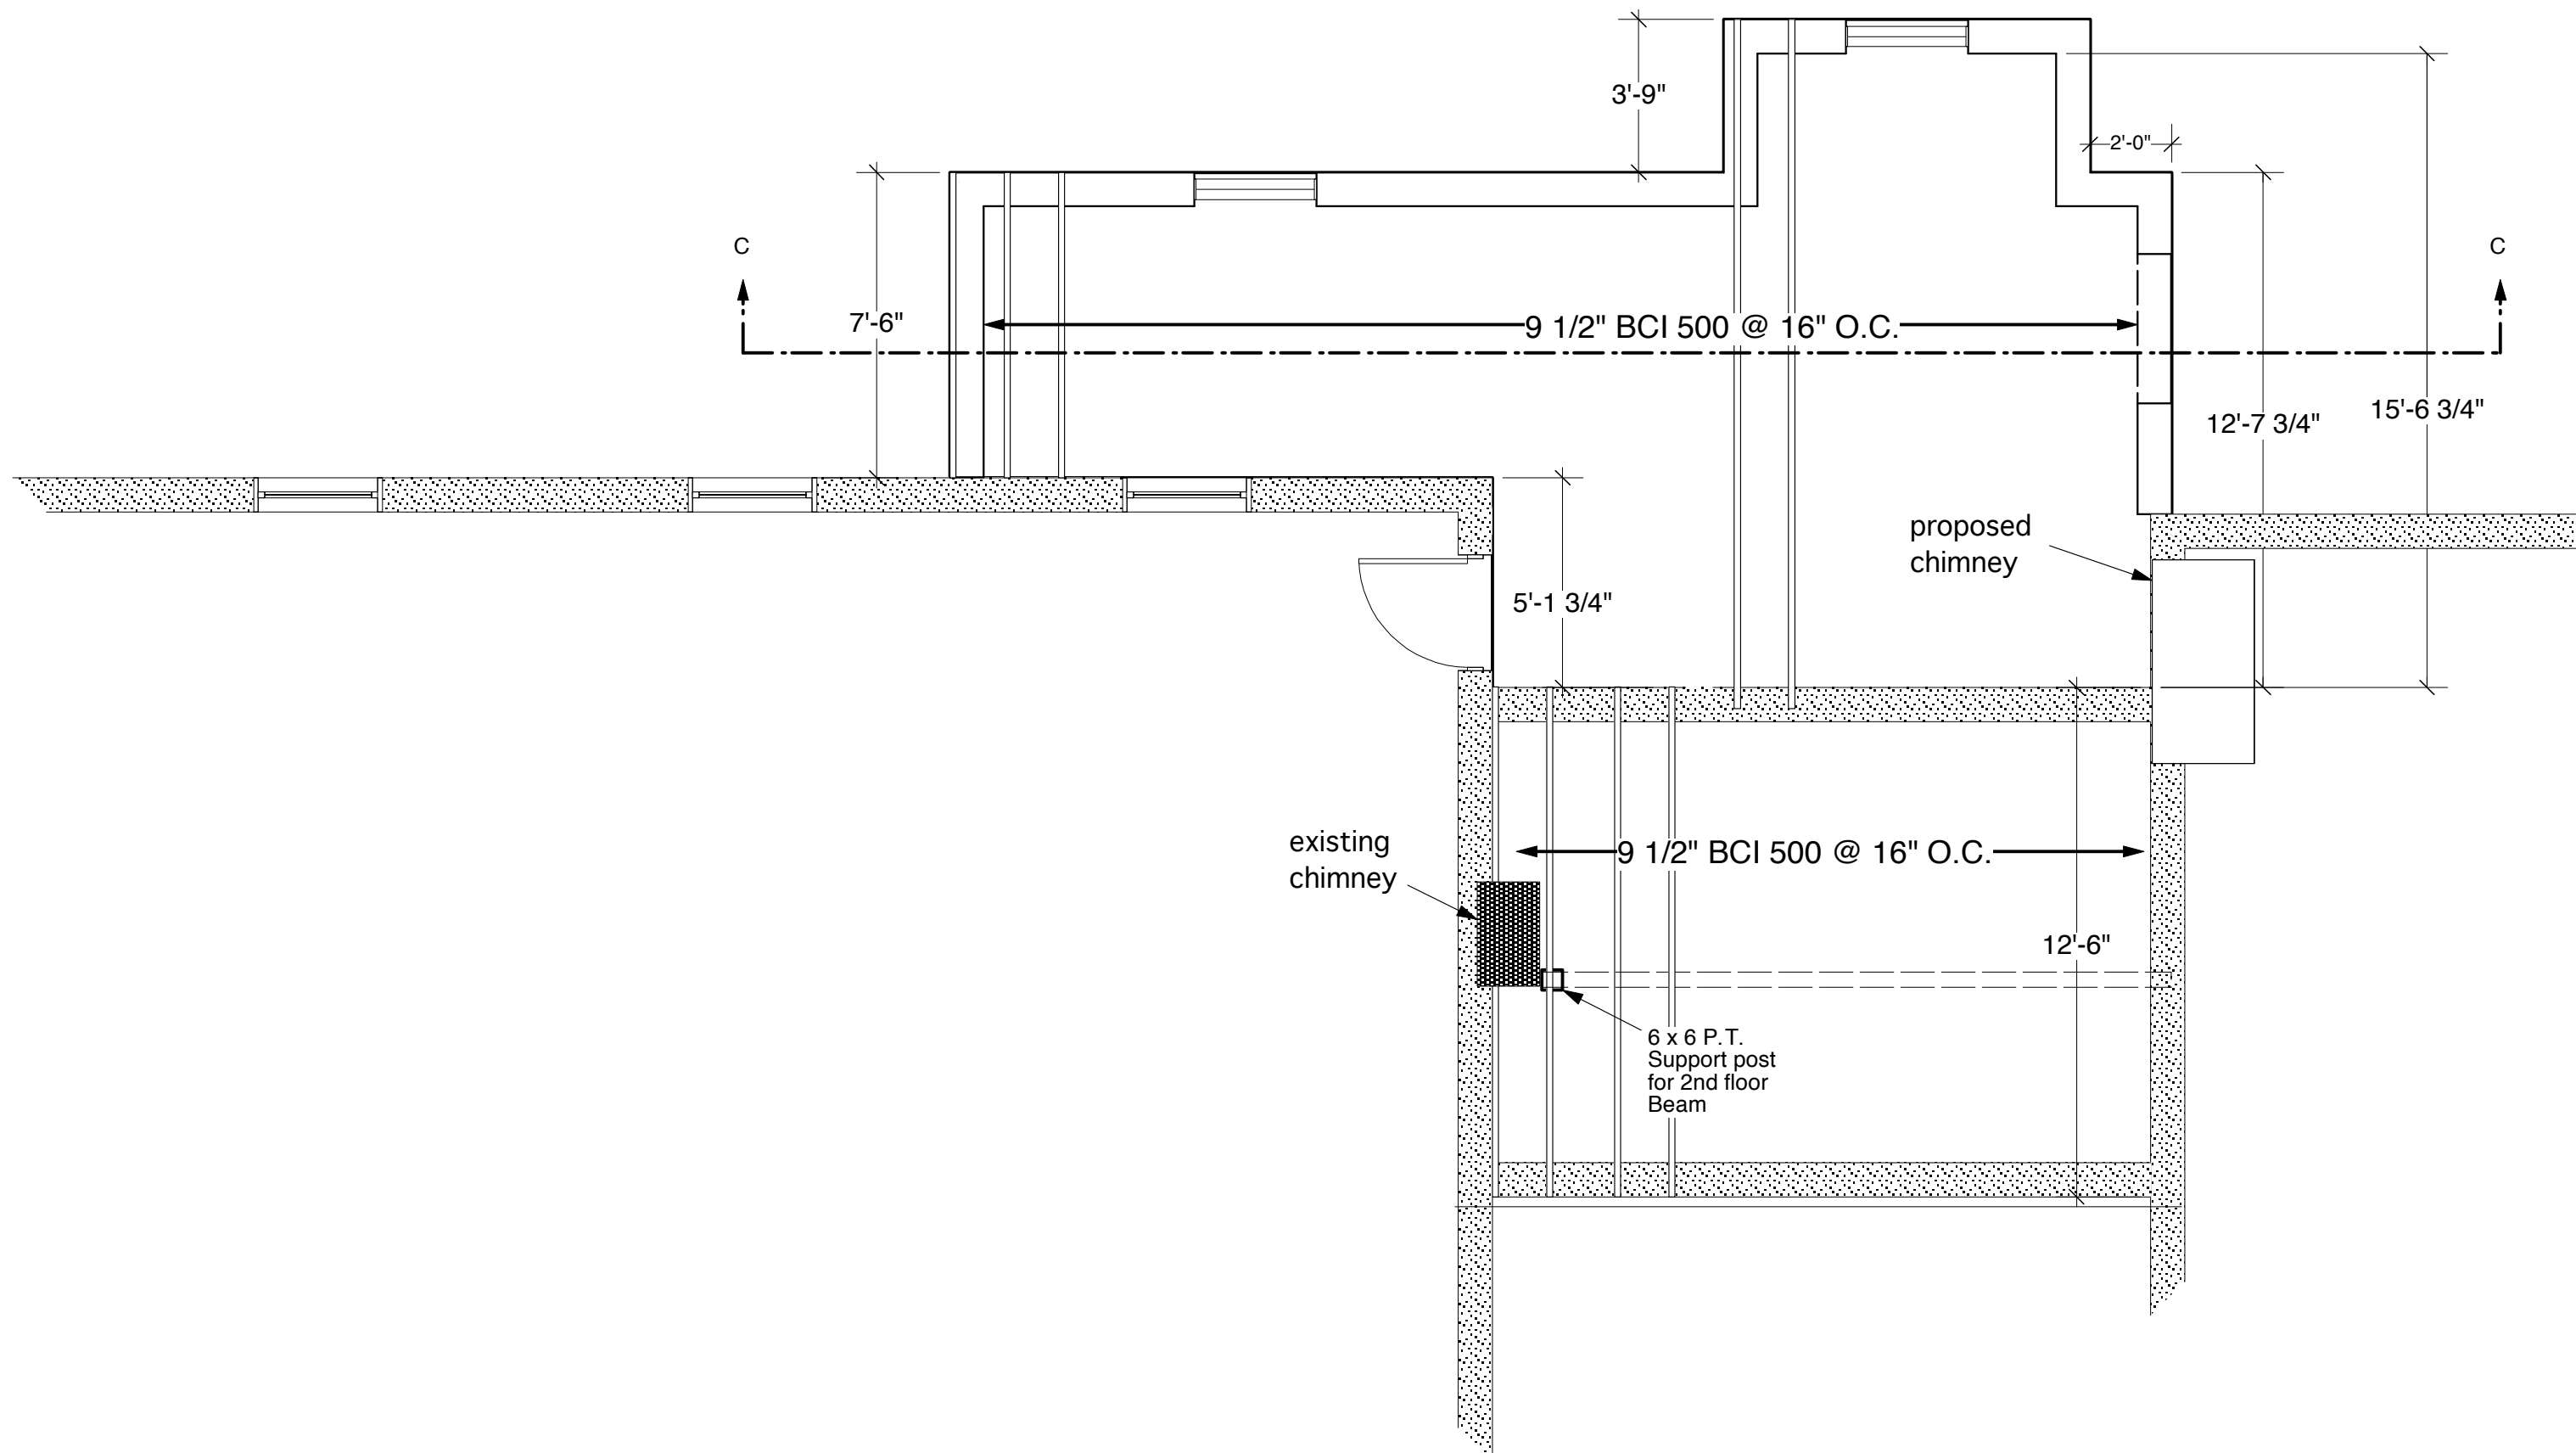

SCALE 1/4" = 1'


Job # 0603	29 June 2006
------------	--------------

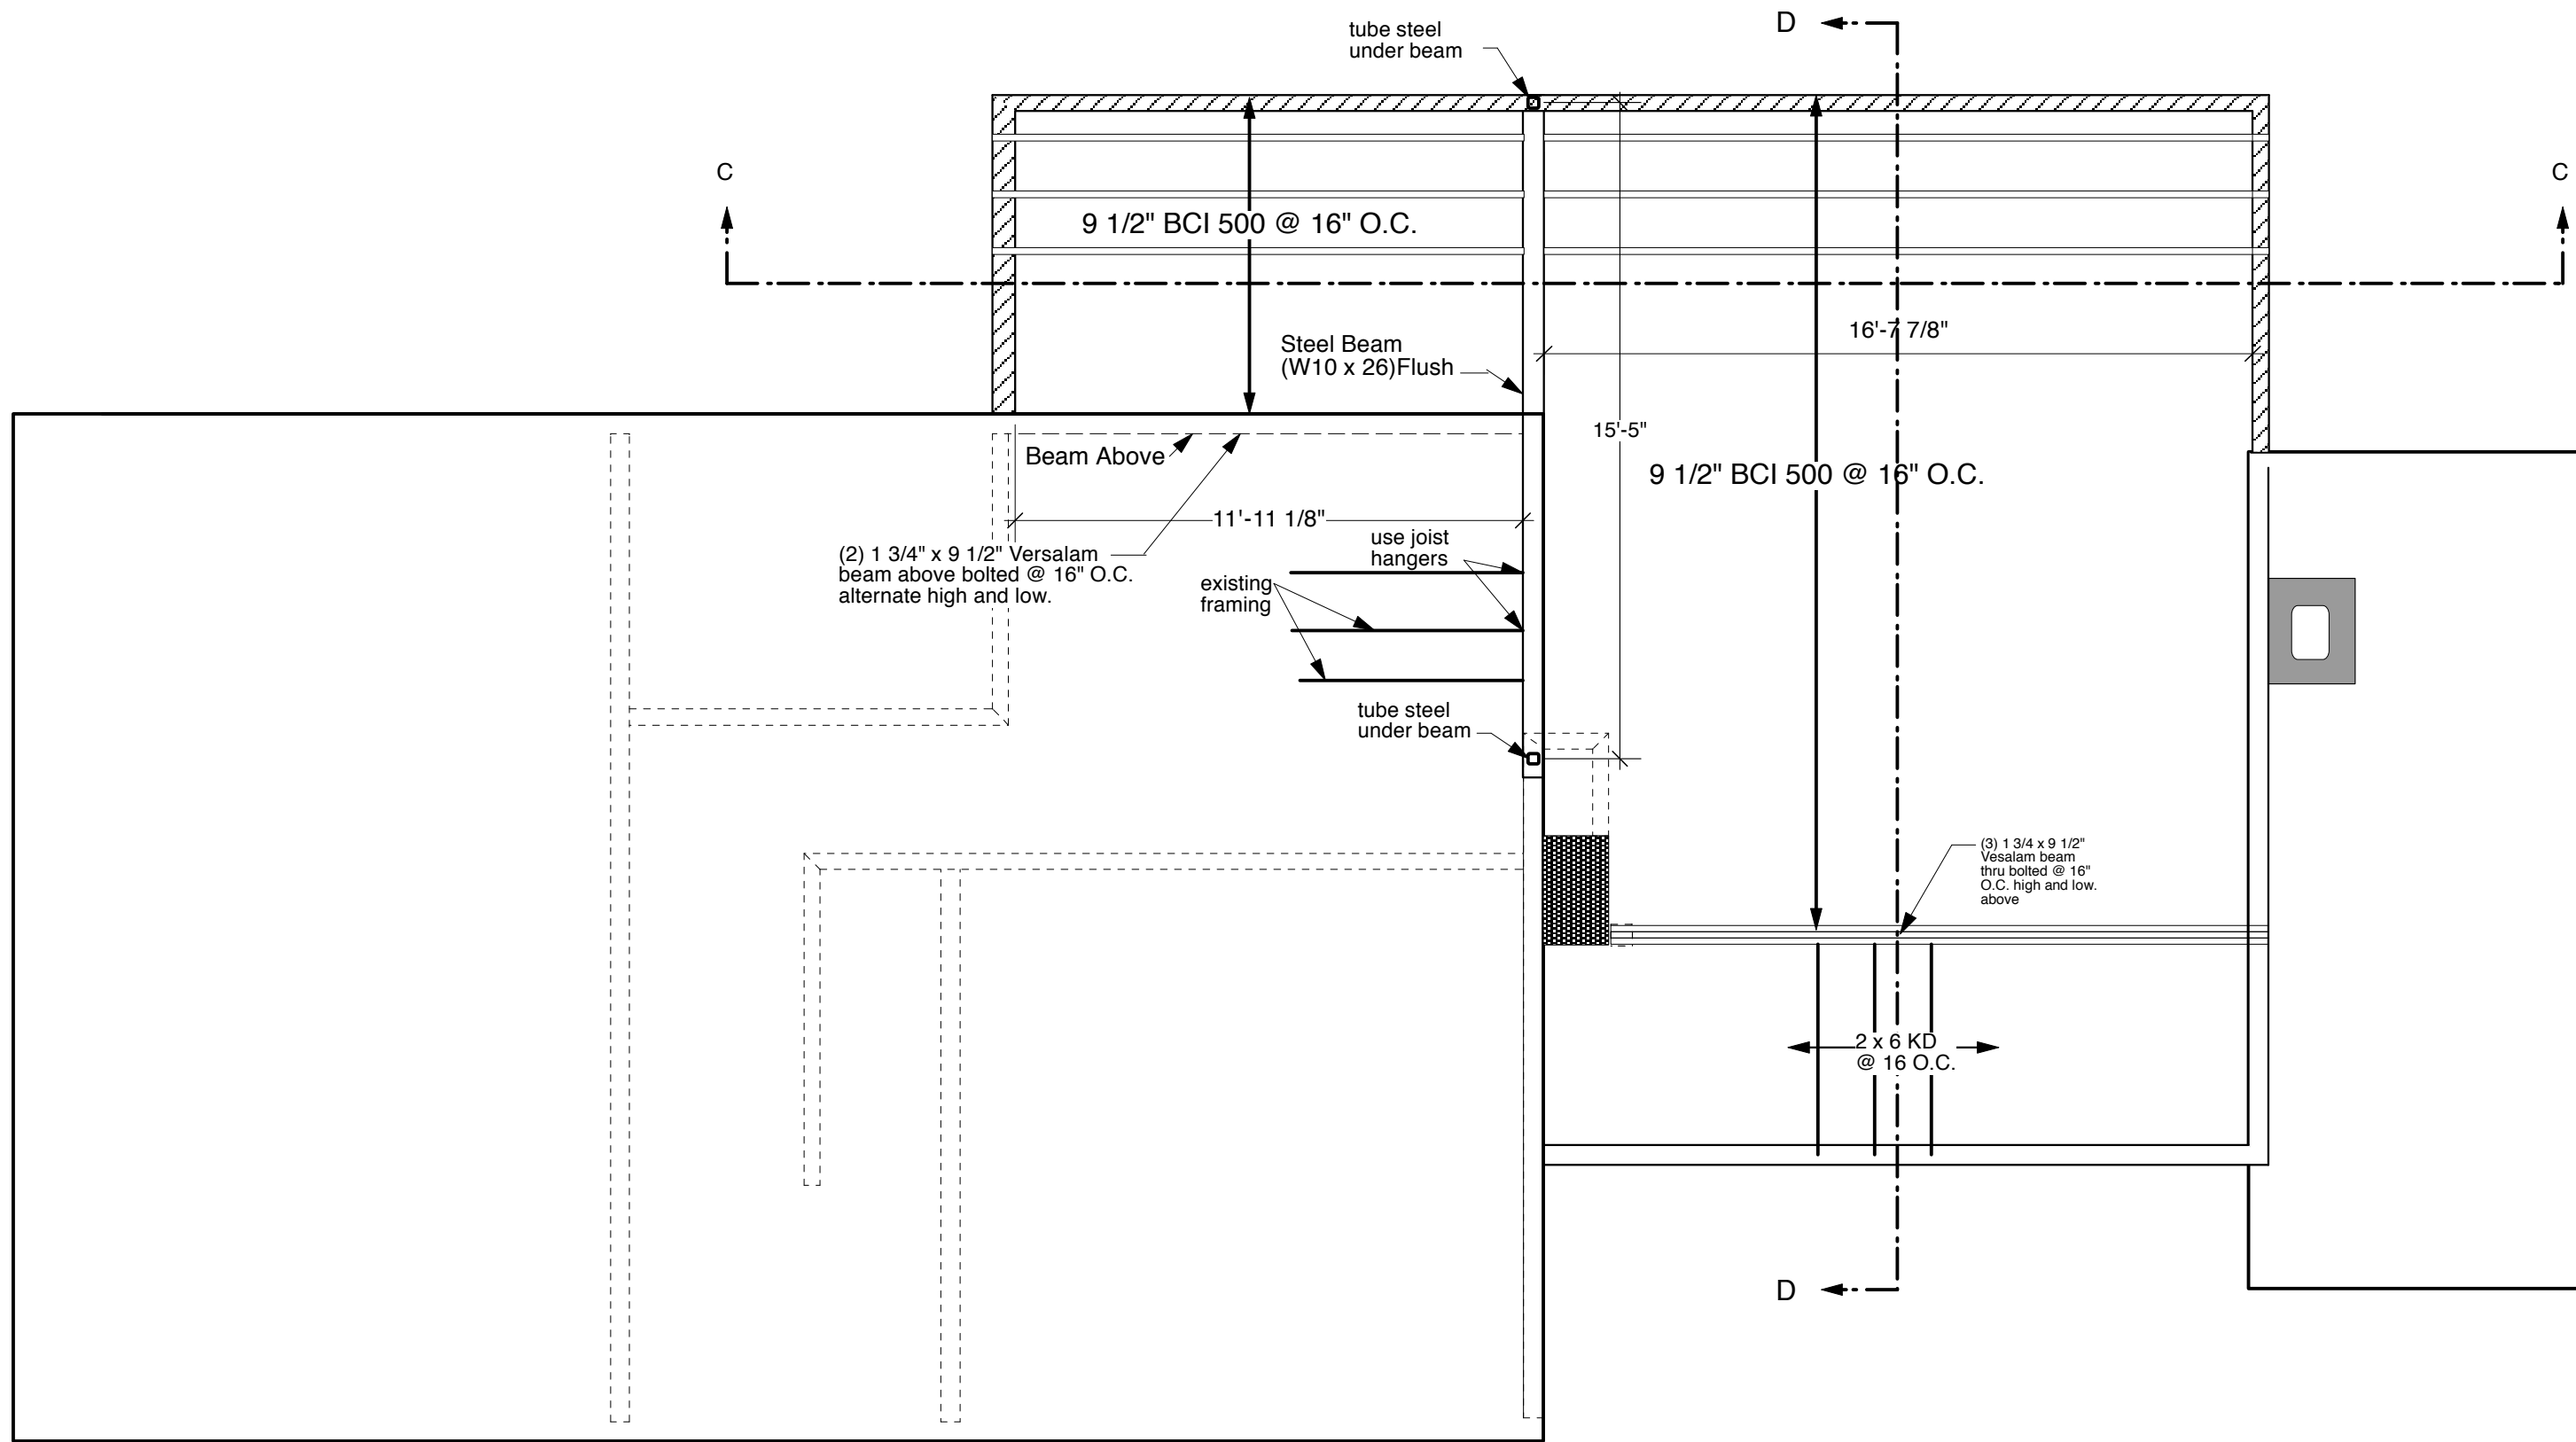

SCALE 1/4" = 1'

Job # 0603


29 June 2006

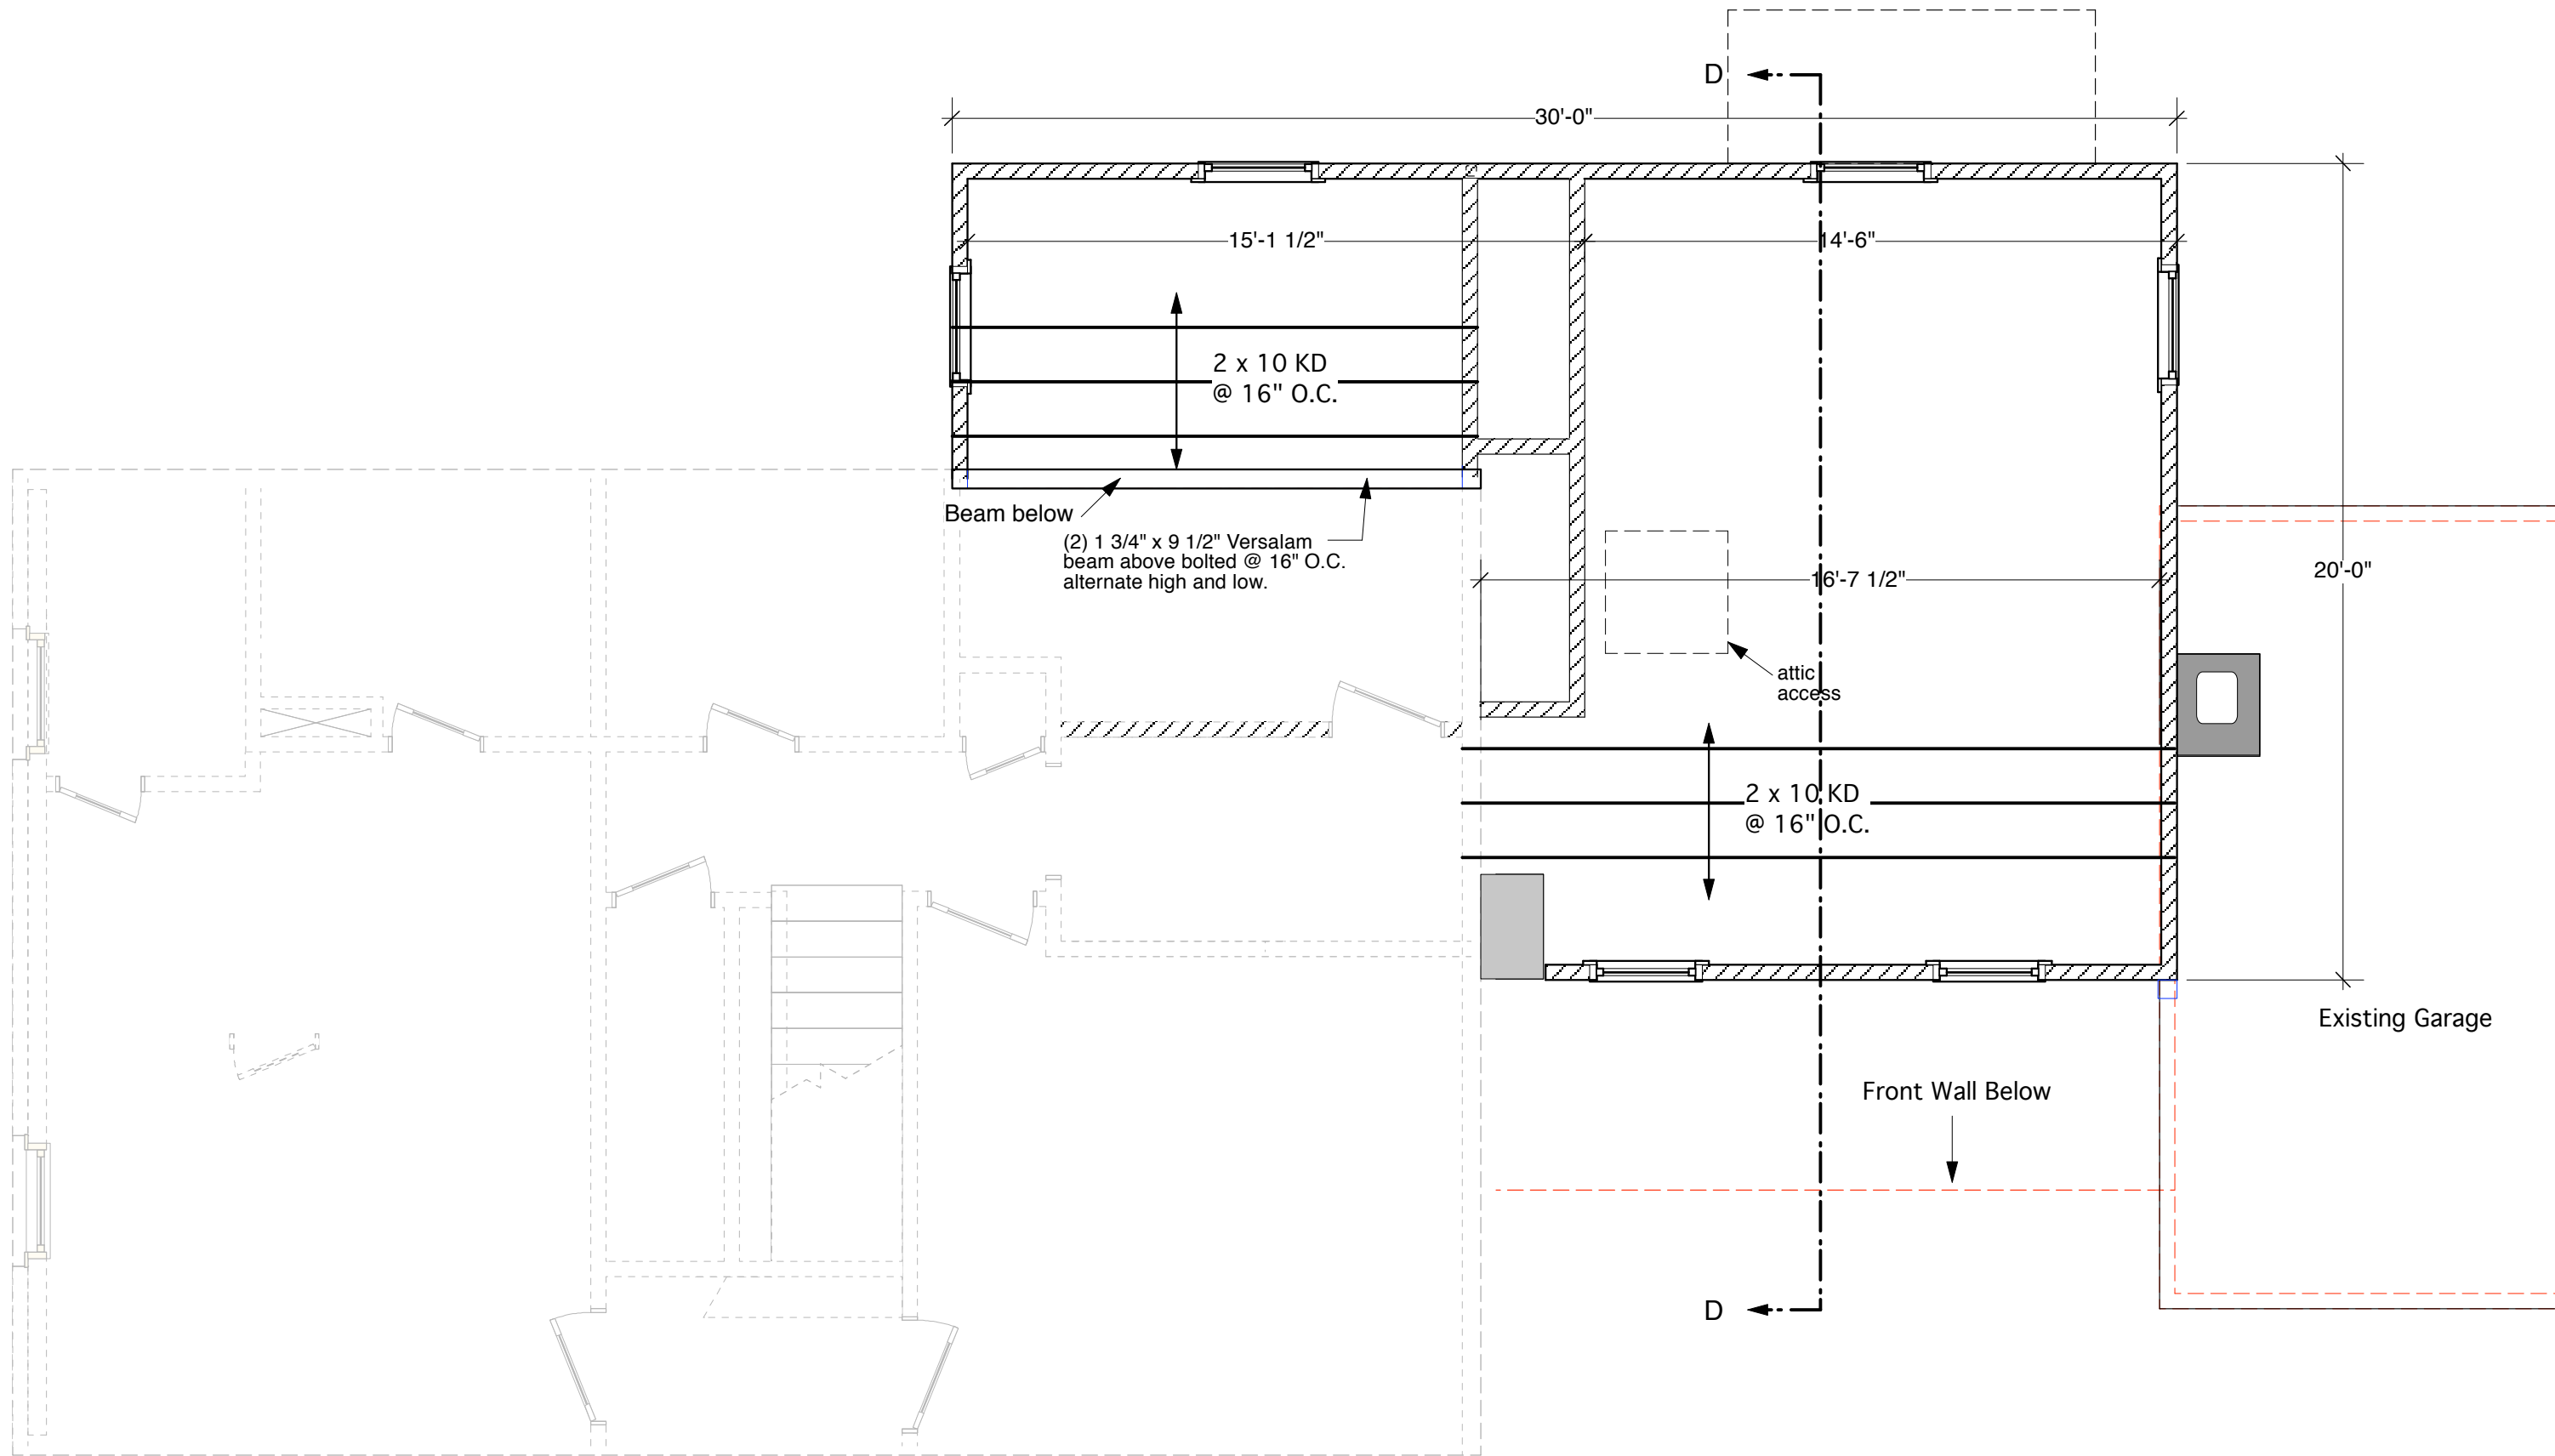

SCALE 1/4" = 1'

Job # 0603


29 June 2006

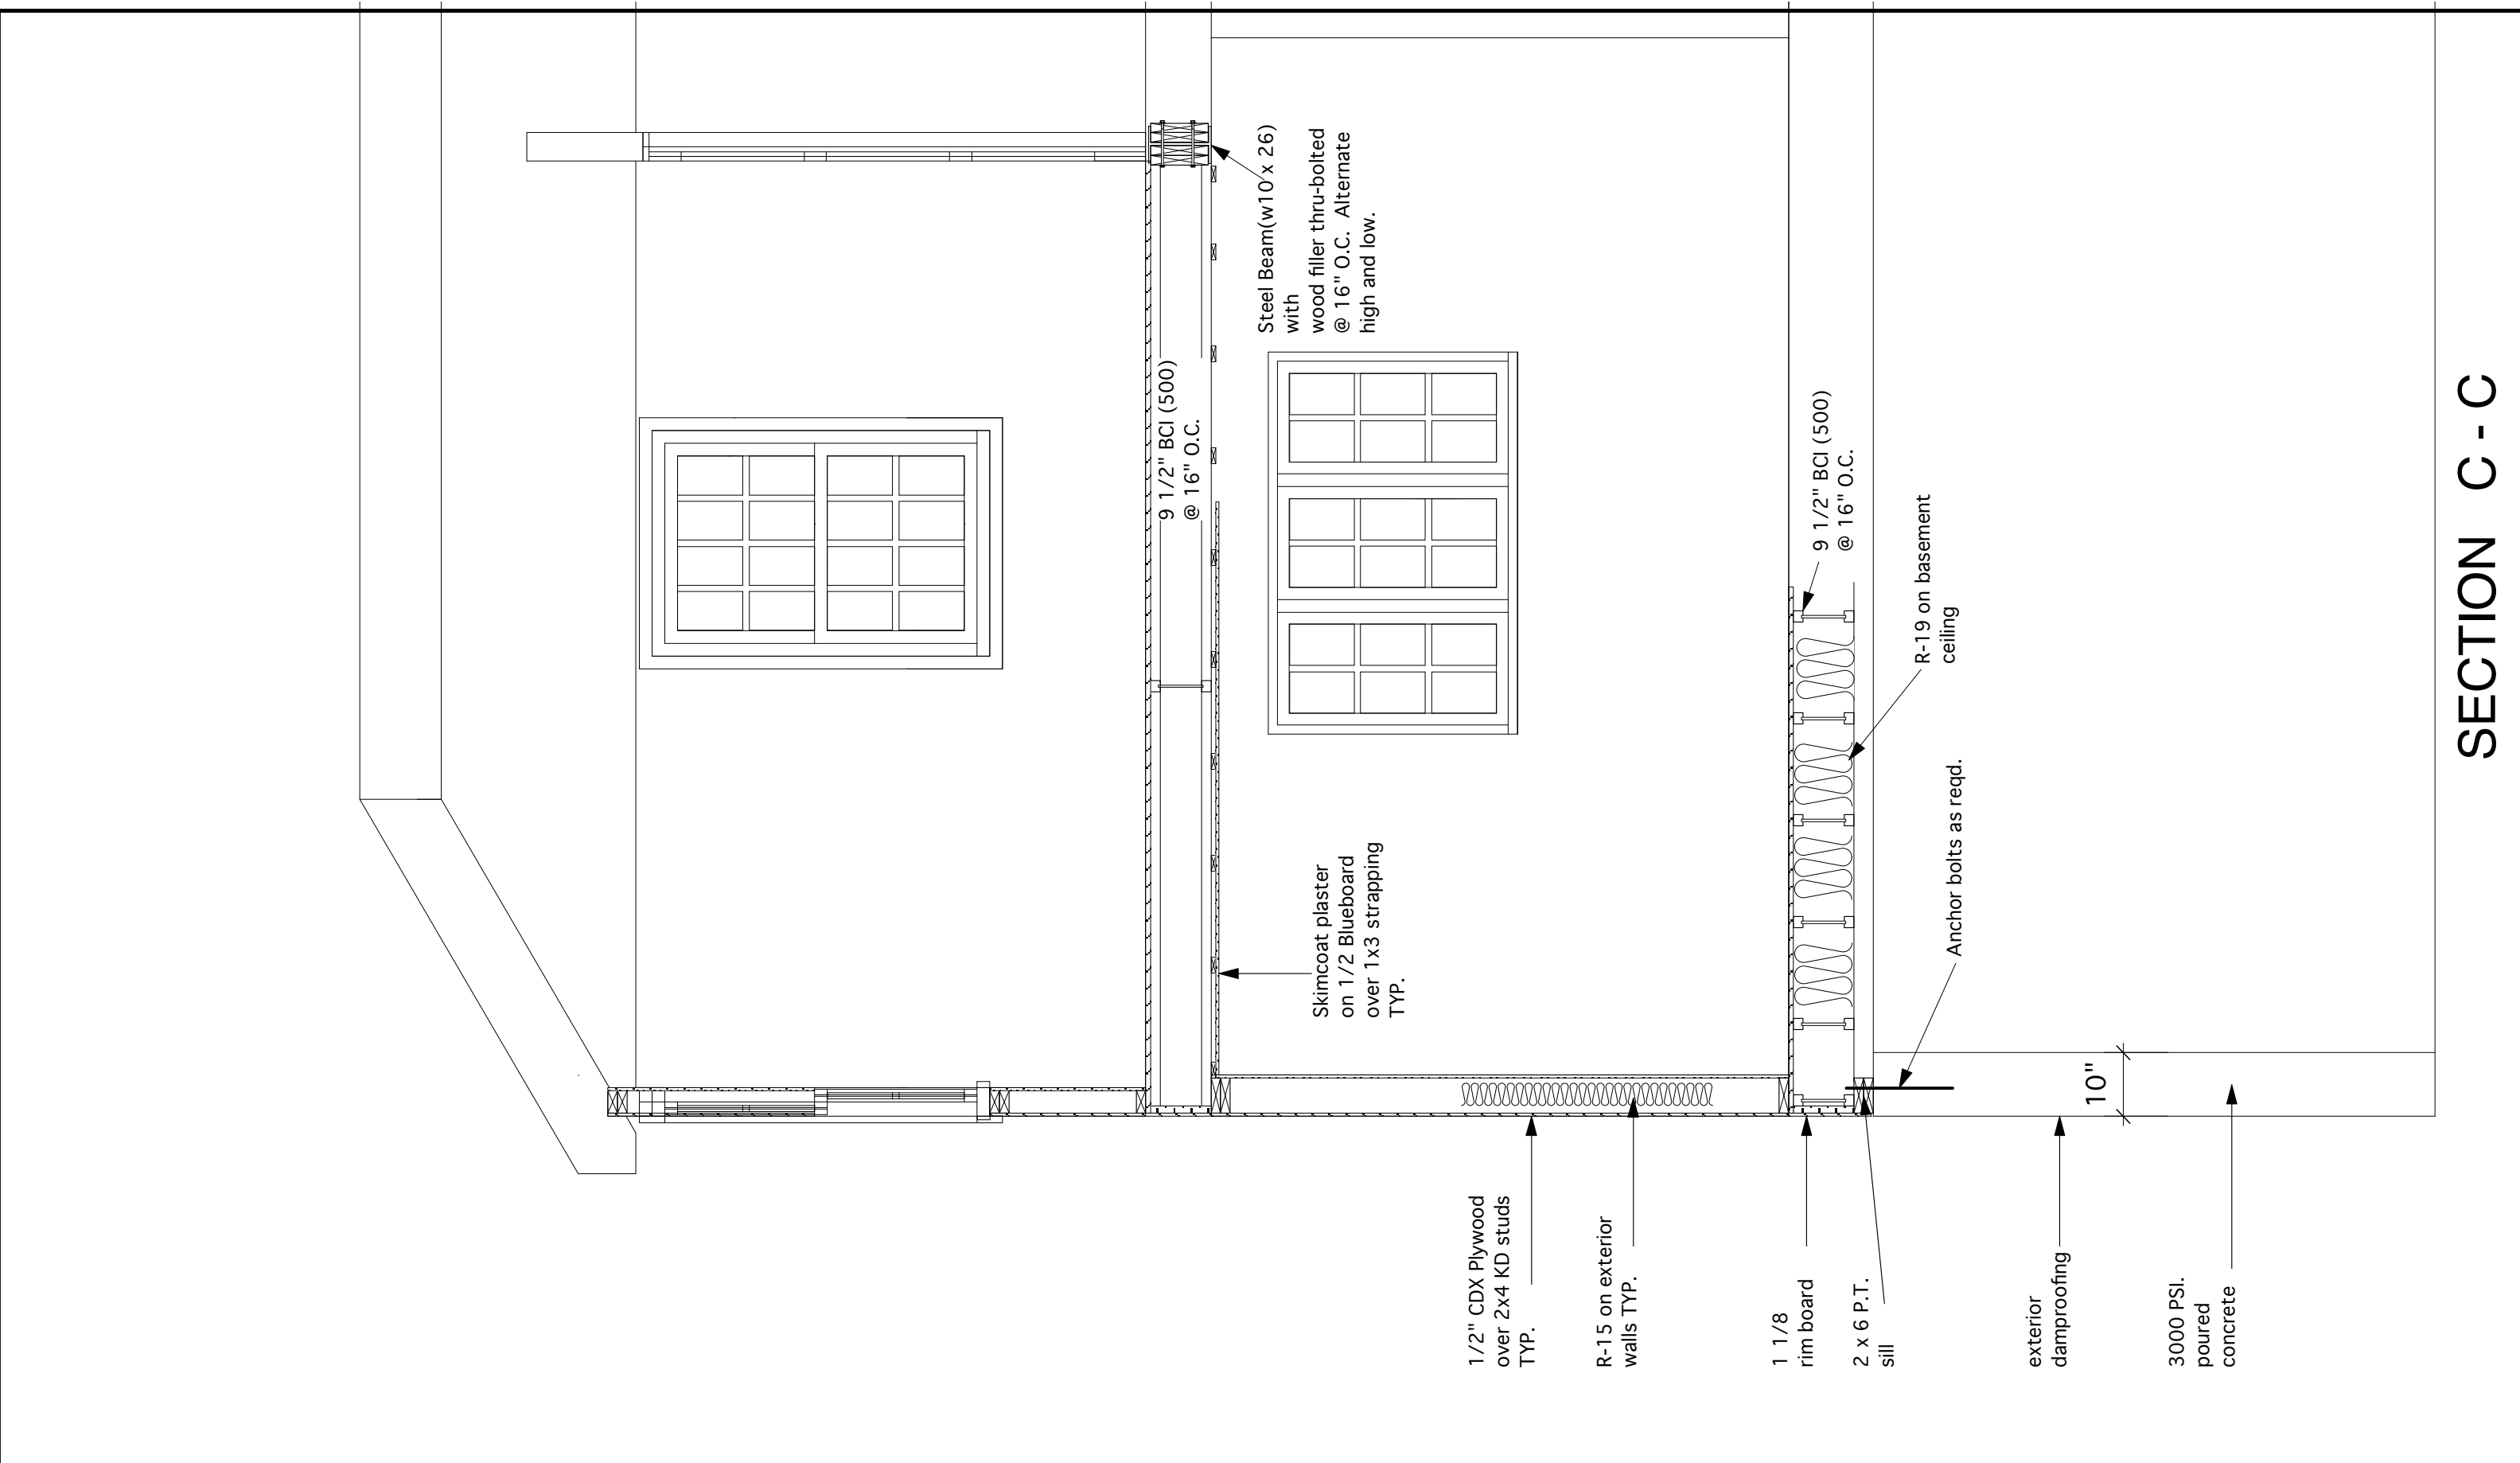

SECTION C - C

SCALE 1/2" = 1'

Job # 0603	29 June 2006
------------	--------------

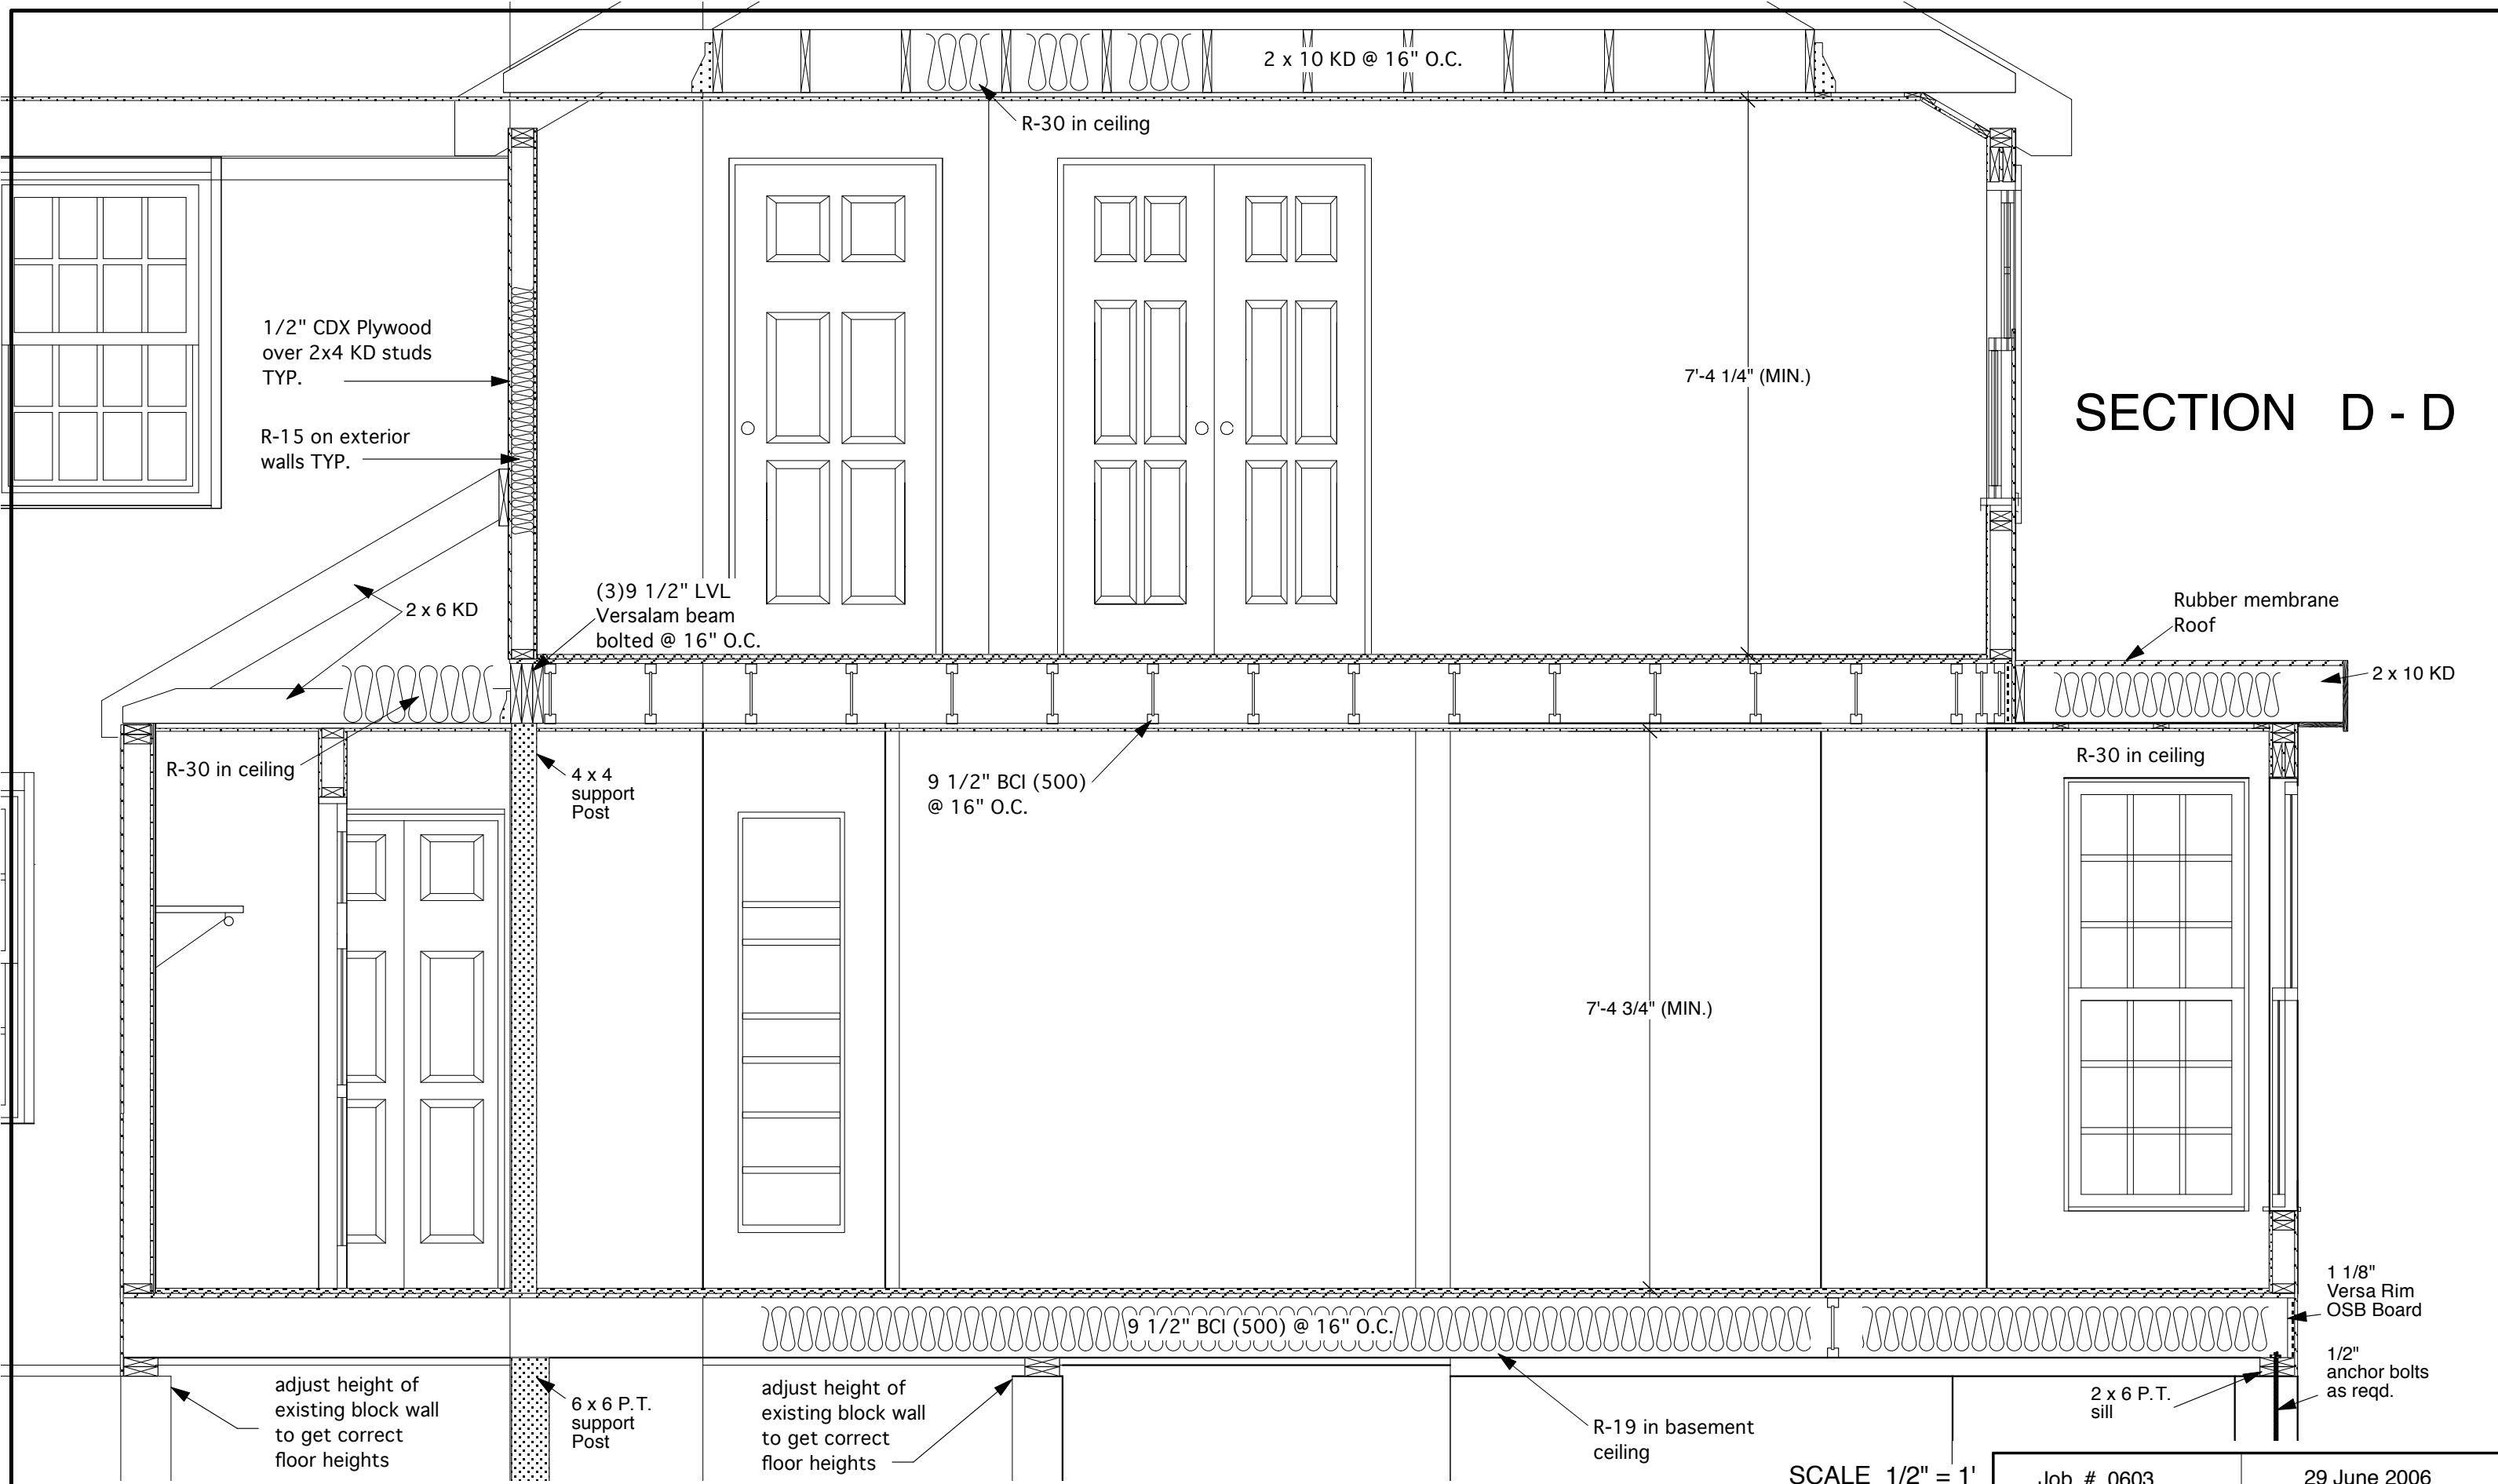


**SECTION D - D**

SCALE 1/2" = 1'

Job # 0603

29 June 2006

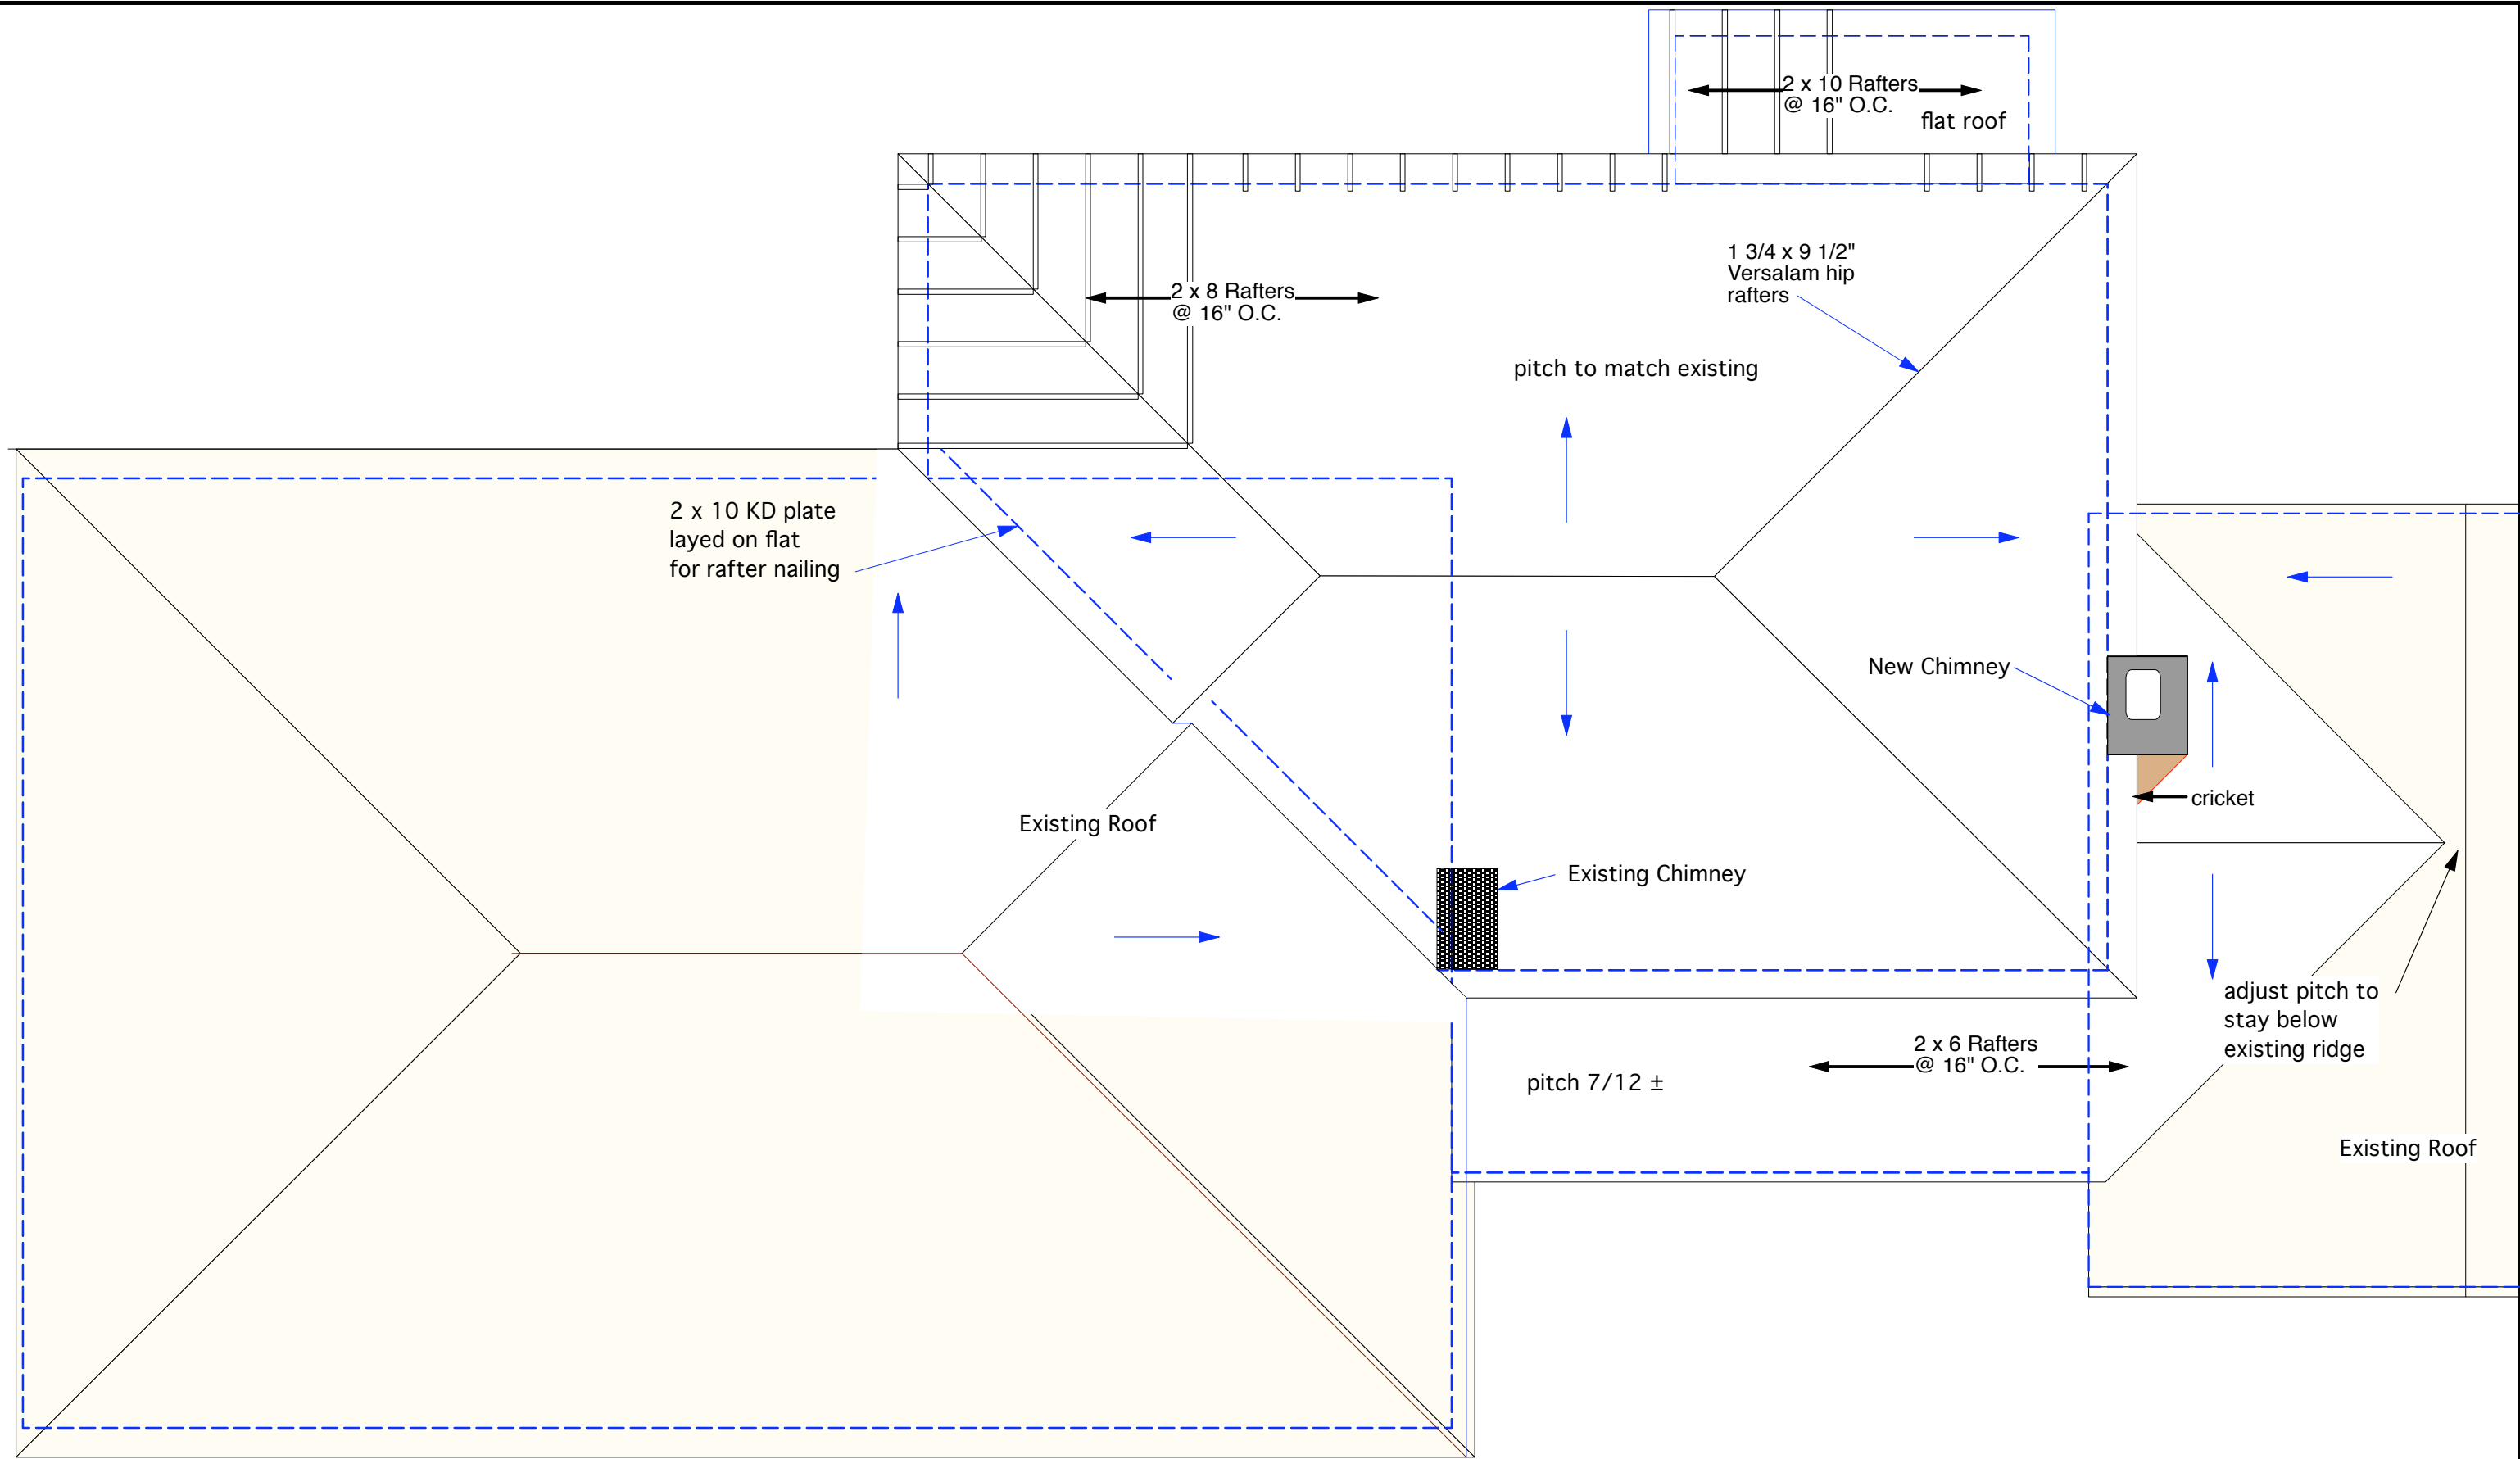

SCALE 1/4" = 1'

Job # 0603

29 June 2006