

Elmwood Church
115 Church Street
East Bridgewater, MA

Roger P. Toran
DESIGN ~ BUILD

57 Mary Chilton Road
Needham, Massachusetts 02492
781-444-5966
781-449-6727 FAX

Job Number: 1109


Drawn By: Roger P. Toran

Date: 17 Dec. 2010

Revised: 1 May 2011

Scale: **1" = 20'**

Total Sq. Ft.: 3800

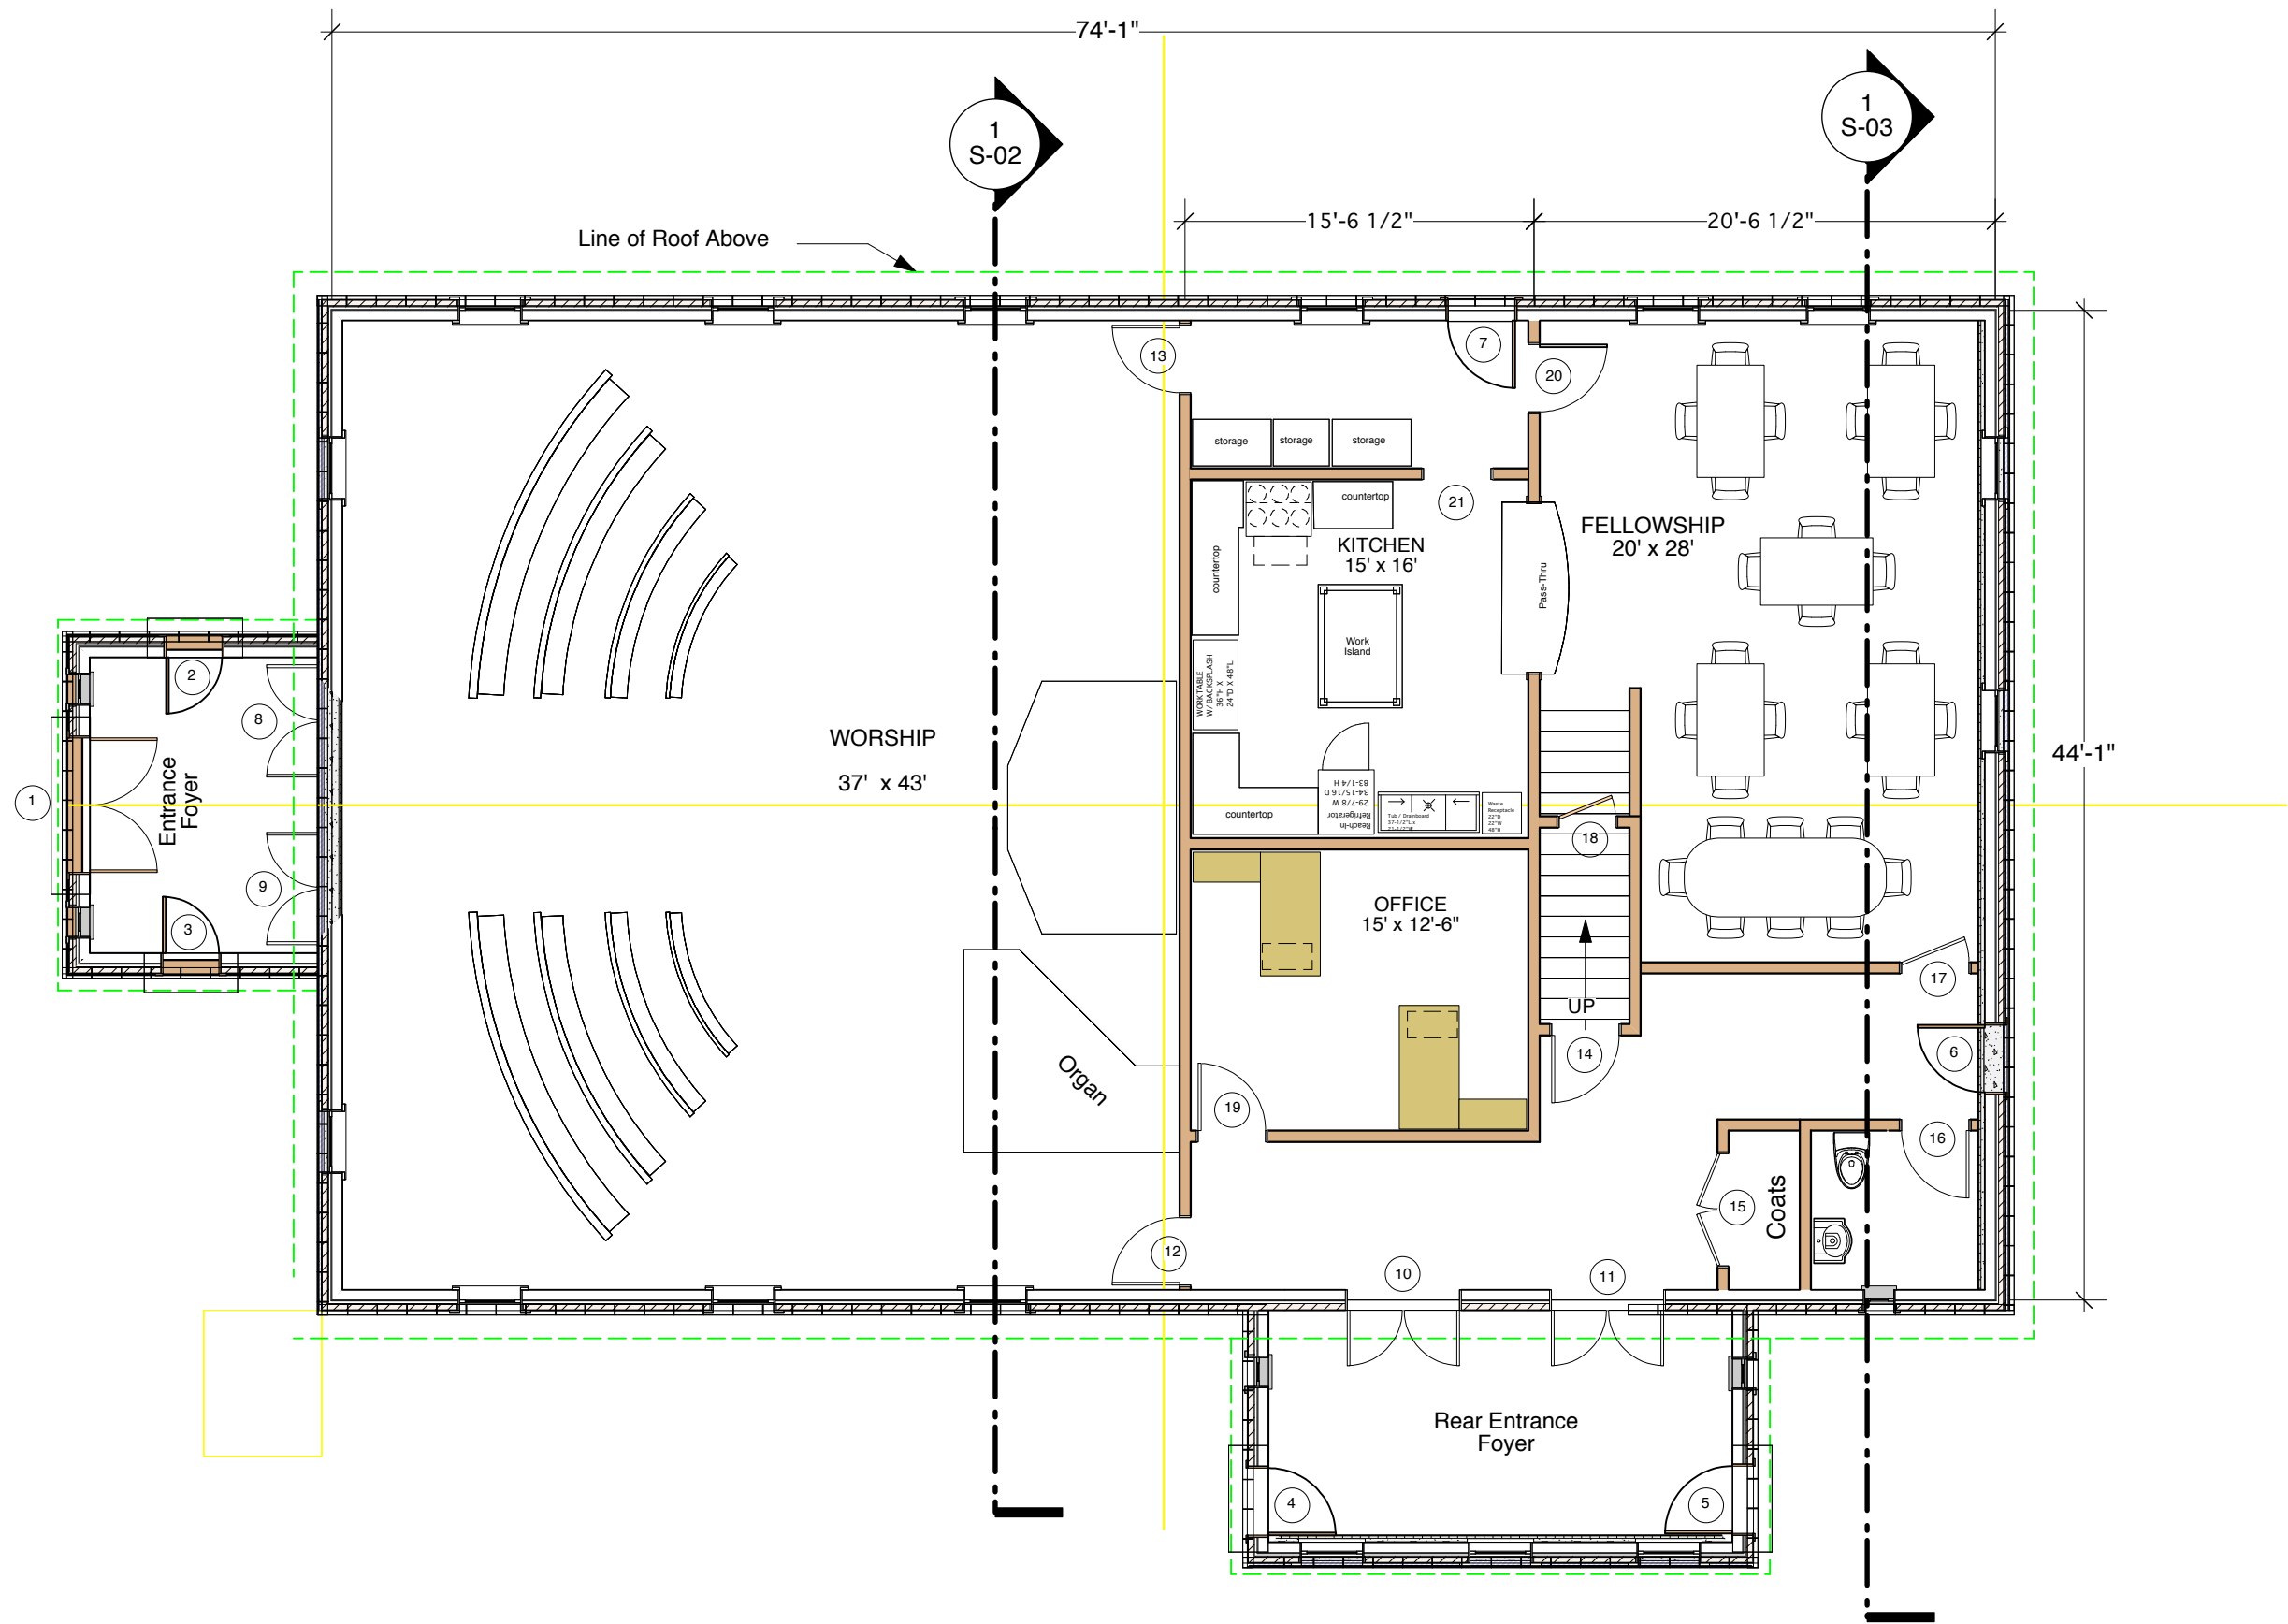

Elmwood Church
115 Church Street

East Bridgewater, MA

Roger P. Toran

DESIGN ~ BUILD

57 Mary Chilton Road
Needham, Massachusetts 02492
781-444-5966
781-449-6727 FAX

Job Number: 1109


Drawn By: Roger P. Toran

Date: 17 Dec. 2010


Revised: 1 May 2011

Scale: 1/8" = 1'

Proposed Floor
Plan

 


A-02

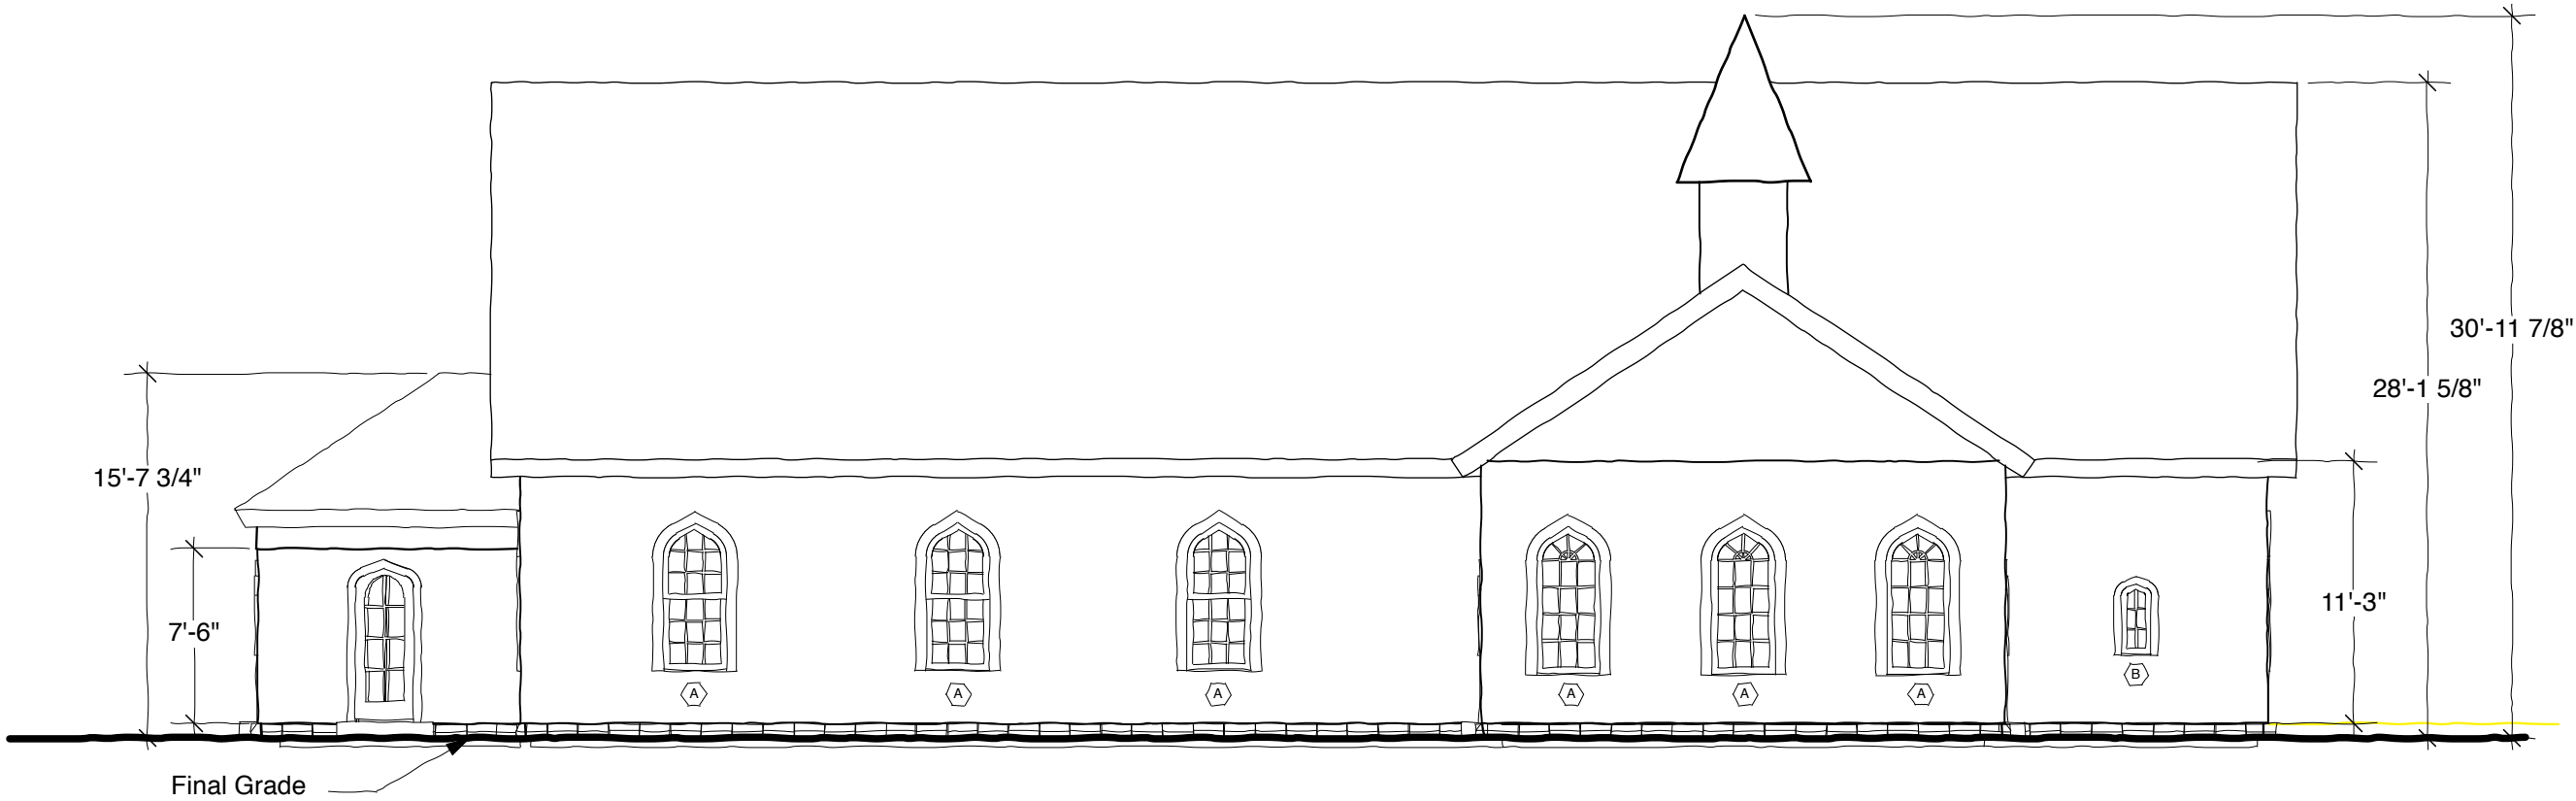

1 Right Elevation

Elmwood Church
115 Church Street
Bridgewater, MA
Roger P. Toran
DESIGN ~ BUILD
57 Mary Chilton Road
Needham, Massachusetts 02492
781-444-5966
781-449-6727 FAX

Job Number: 1009
Drawn By: Roger P. Toran
Date: 17 Dec. 2010
Revised: 1 May 2011
Scale: 1/8" = 1'

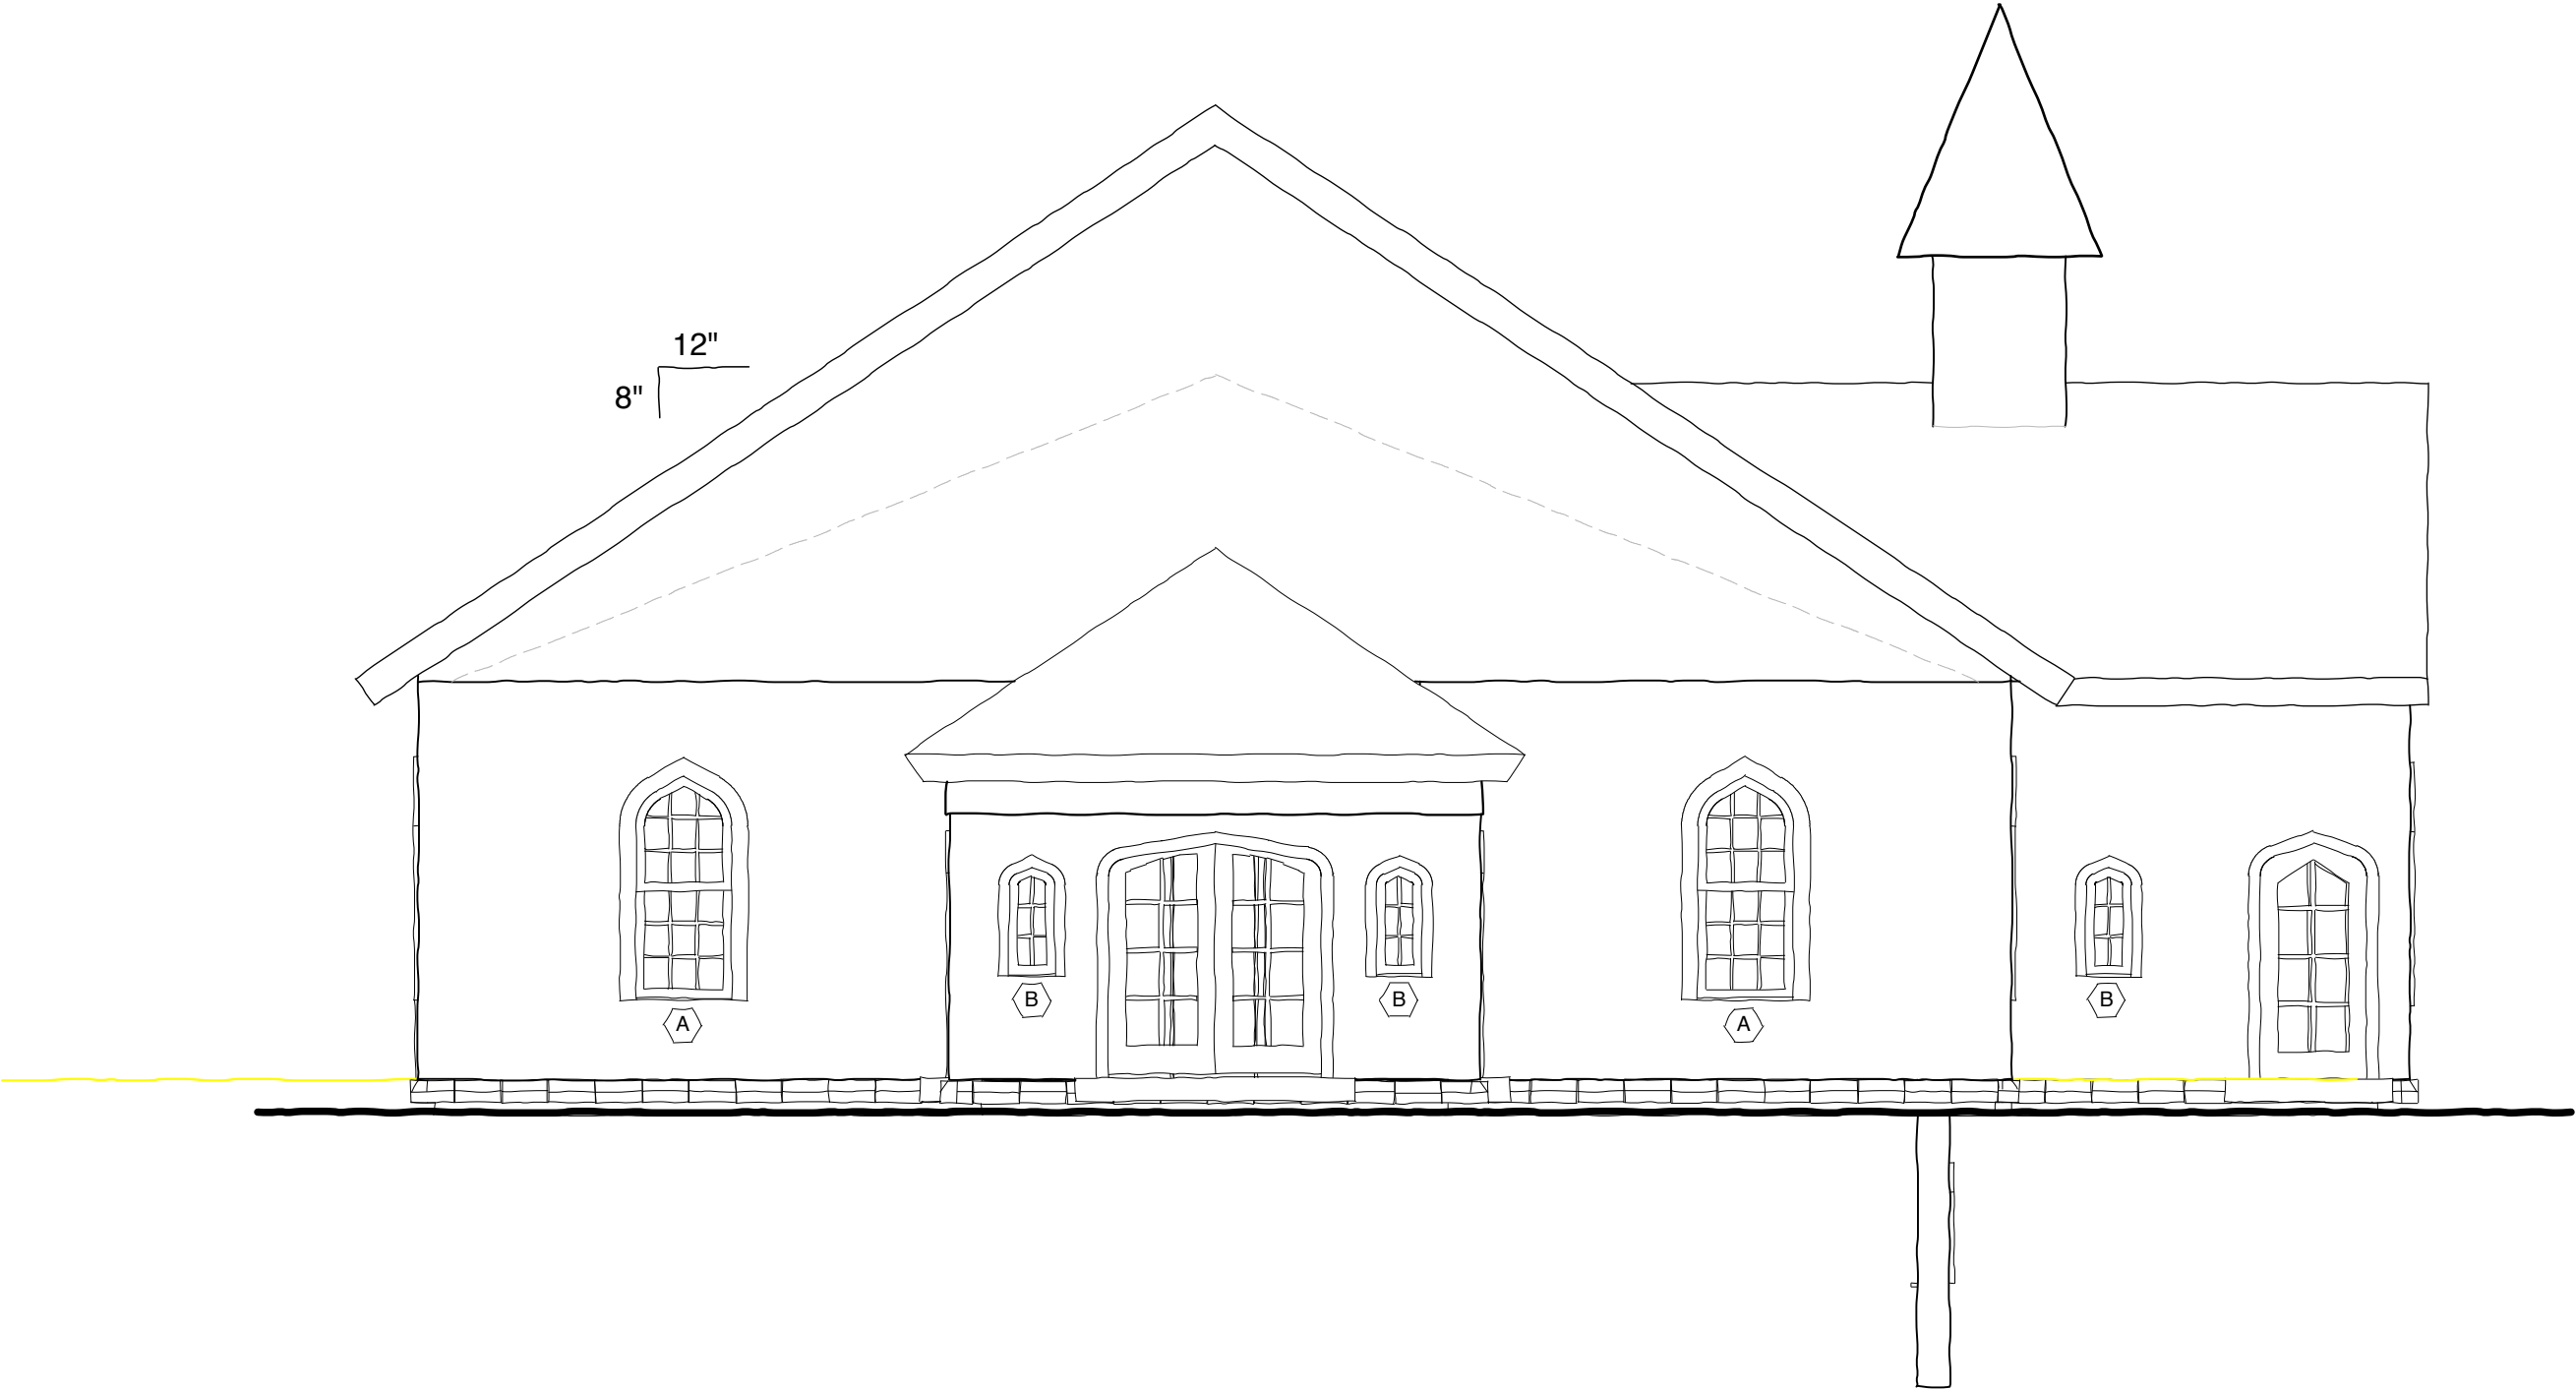

Elmwood Church
115 Church Street

Bridgewater, MA

Roger P. Toran

DESIGN ~ BUILD

57 Mary Chilton Road
Needham, Massachusetts 02492
781-444-5966
781-449-6727 FAX

Job Number: 1009


Drawn By: Roger P. Toran

Date: 17 Dec. 2010


Revised: 1 May 2011

Scale: 3/16" - 1'


Front Elevation

 

A-05

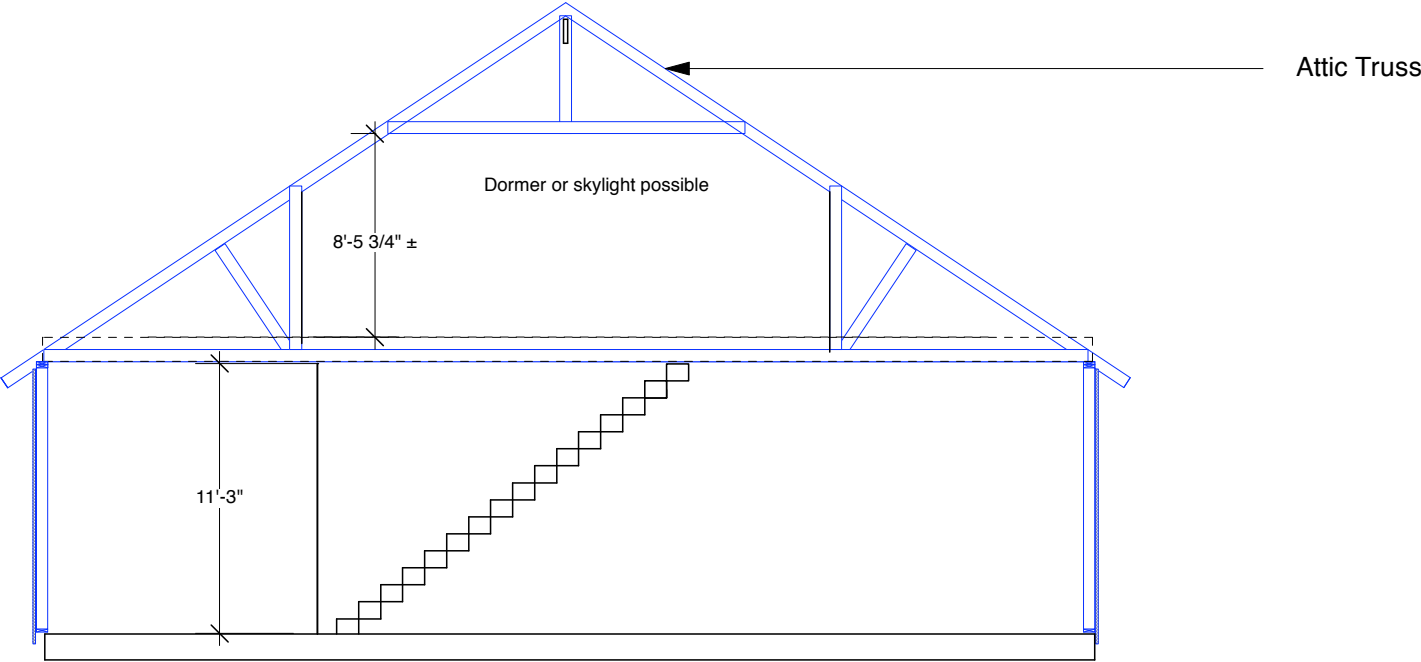

1 Attic Section
Scale: 1/8" = 1'-0"

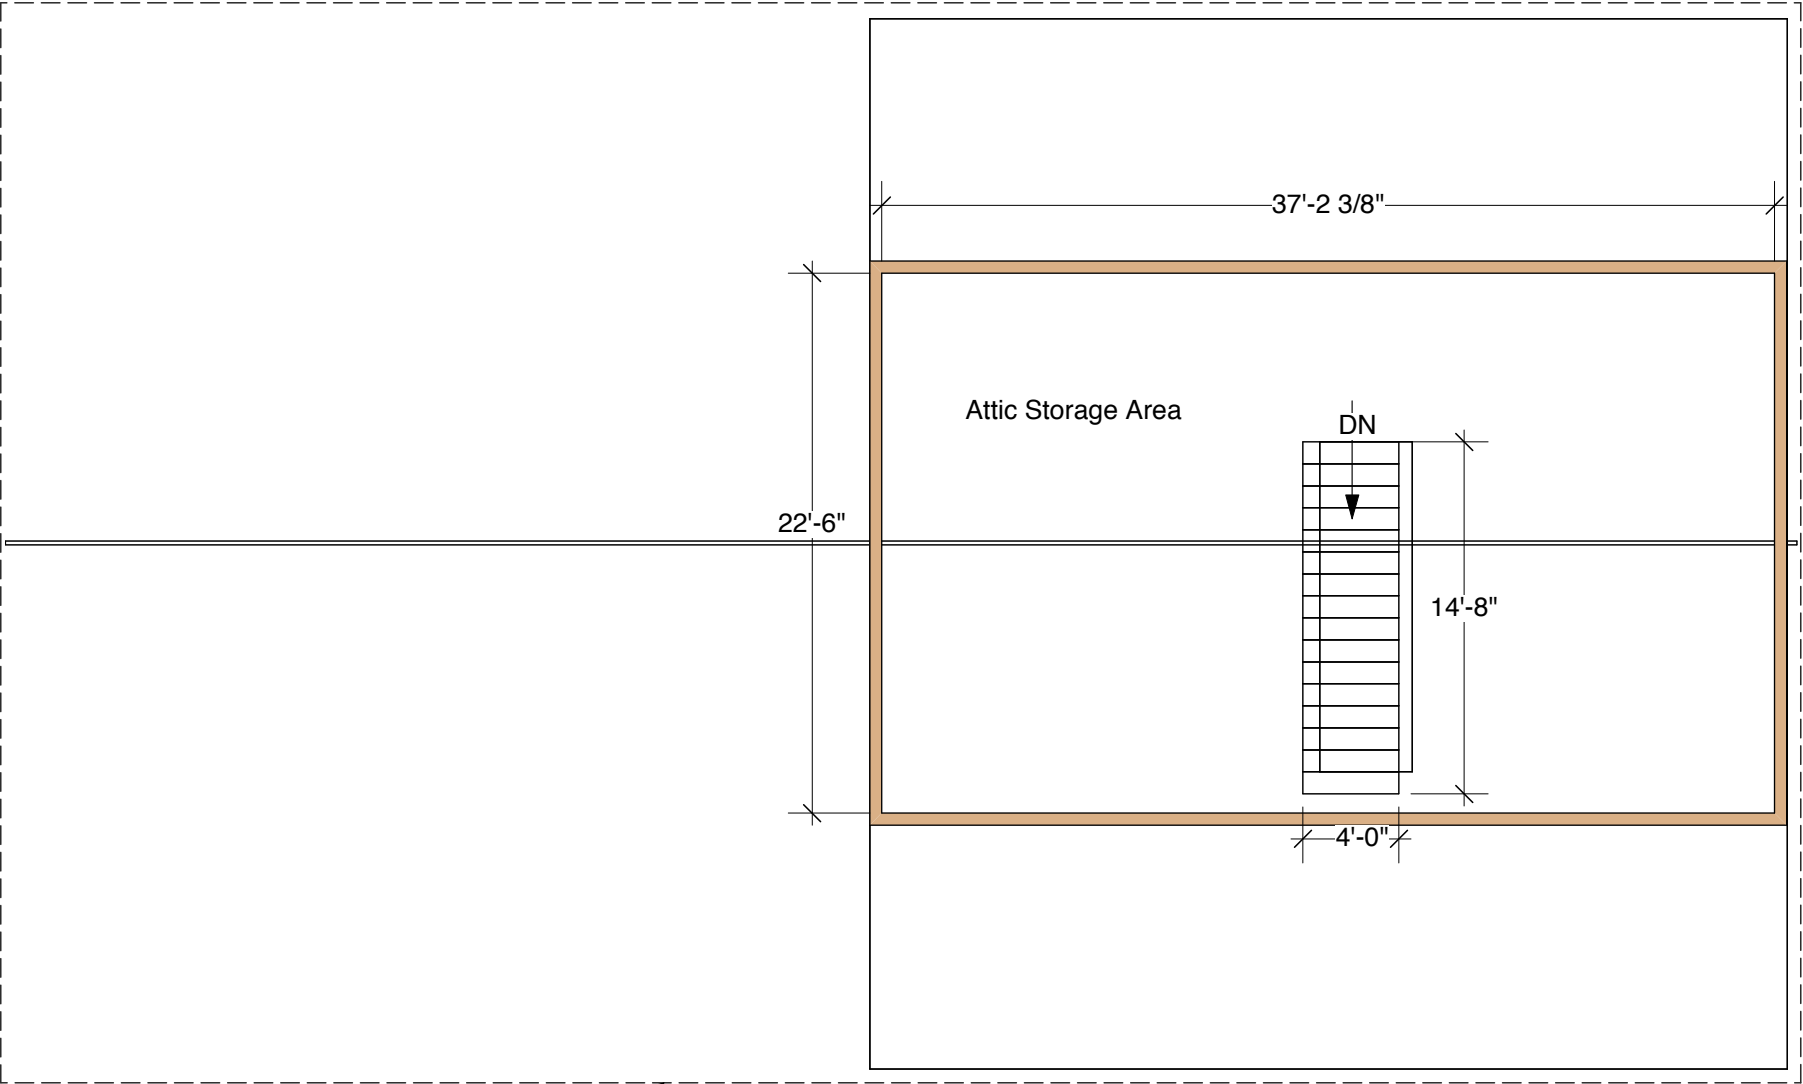

Exterior Walls Below

2 Attic Plan
Scale: 1/8" = 1'-0"

Elmwood Church
115 Church Street
East Bridgewater, MA
Roger P. Toran
DESIGN ~ BUILD
57 Mary Chilton Road
Needham, Massachusetts 02492
781-444-5966
781-449-6727 FAX

Job Number: 1109
Drawn By: Roger P. Toran
Date: 17 Dec. 2010
Revised: 1 May 2011
Scale: 1/8" - 1'

Proposed Attic
Floor Plan

NOTES:

Elmwood Church
115 Church Street

East Bridgewater, MA

Roger P. Toran

DESIGN ~ BUILD

57 Mary Chilton Road
Needham, Massachusetts 02492
781-444-5966
781-449-6727 FAX

Job Number: 1109


Drawn By: Roger P. Toran

Date: 17 Dec. 2010


Revised: 1 May 2011

Scale: 1/8" - 1'

Blank

 

A-06

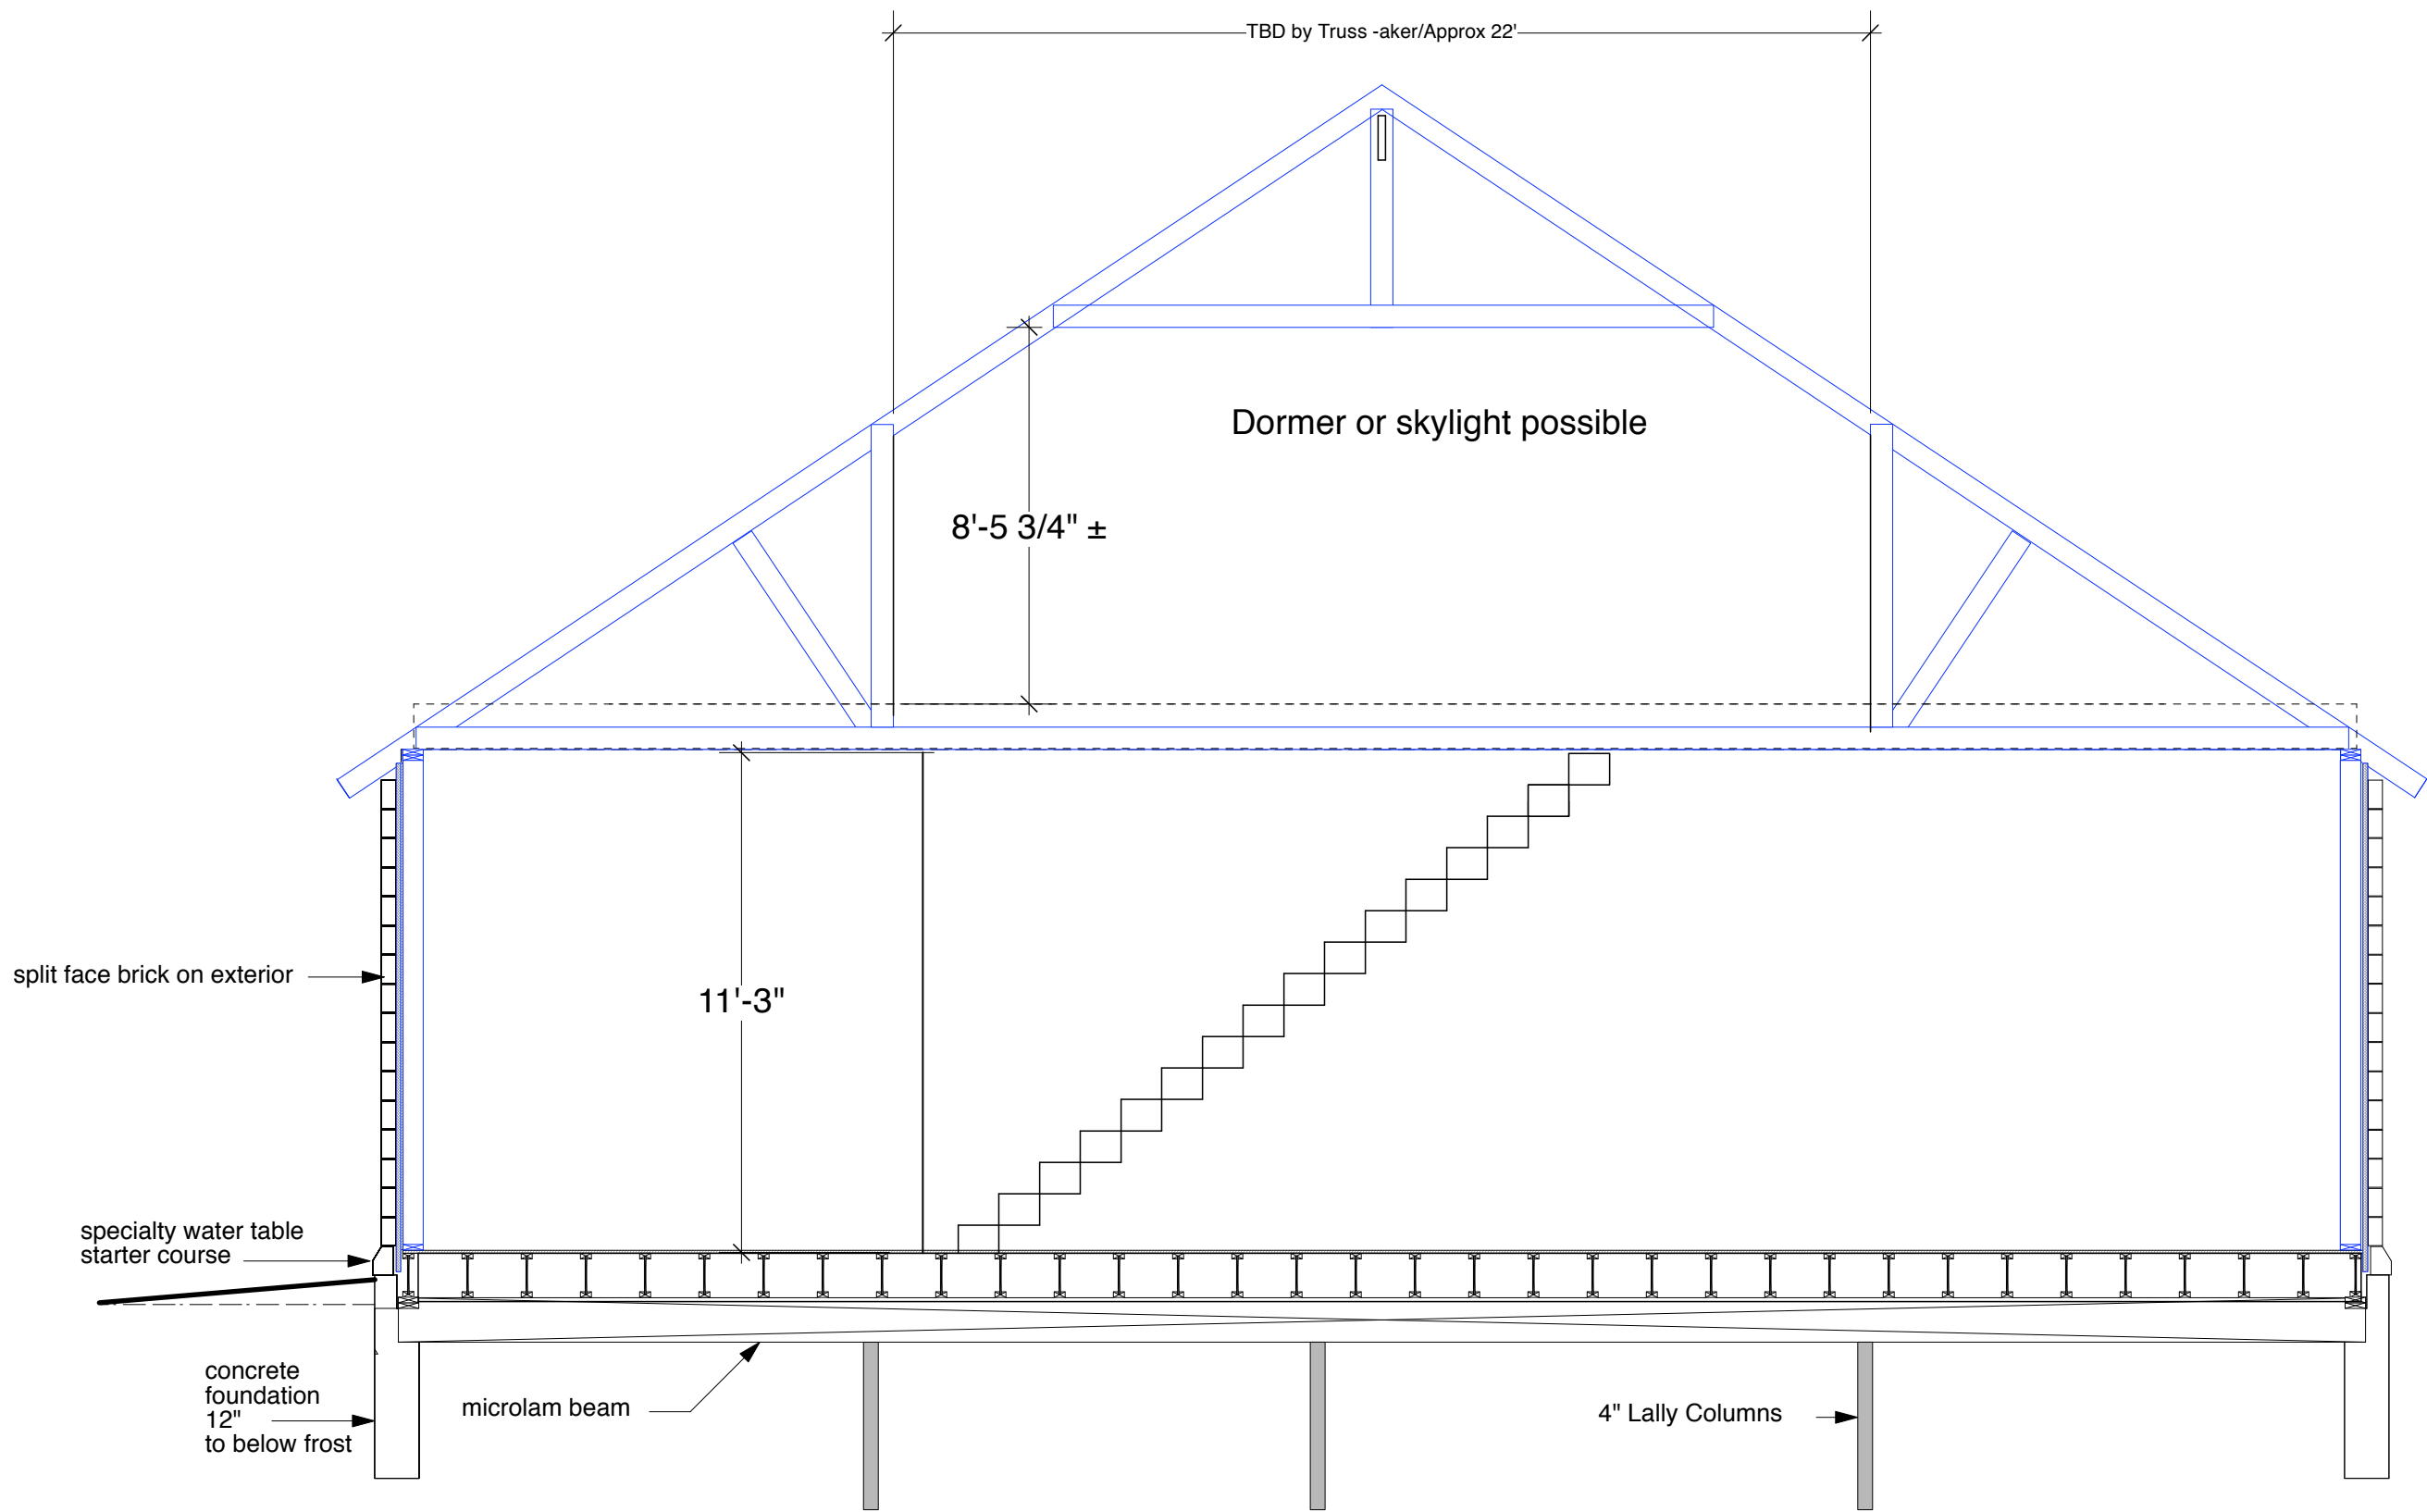

Elmwood Church
115 Church Street
East Bridgewater, MA

Roger P. Toran
DESIGN ~ BUILD

57 Mary Chilton Road
Needham, Massachusetts 02492
781-444-5966
781-449-6727 FAX

Job Number: 1109

Drawn By: Roger P. Toran

Date: 17 Dec. 2010


Revised: 1 May 2011

Scale: 1/4" = 1'

**Building Section
@ Attic Area**

1 Section @ Attic Area
Scale: 1/4" = 1'-0"

NOTES:

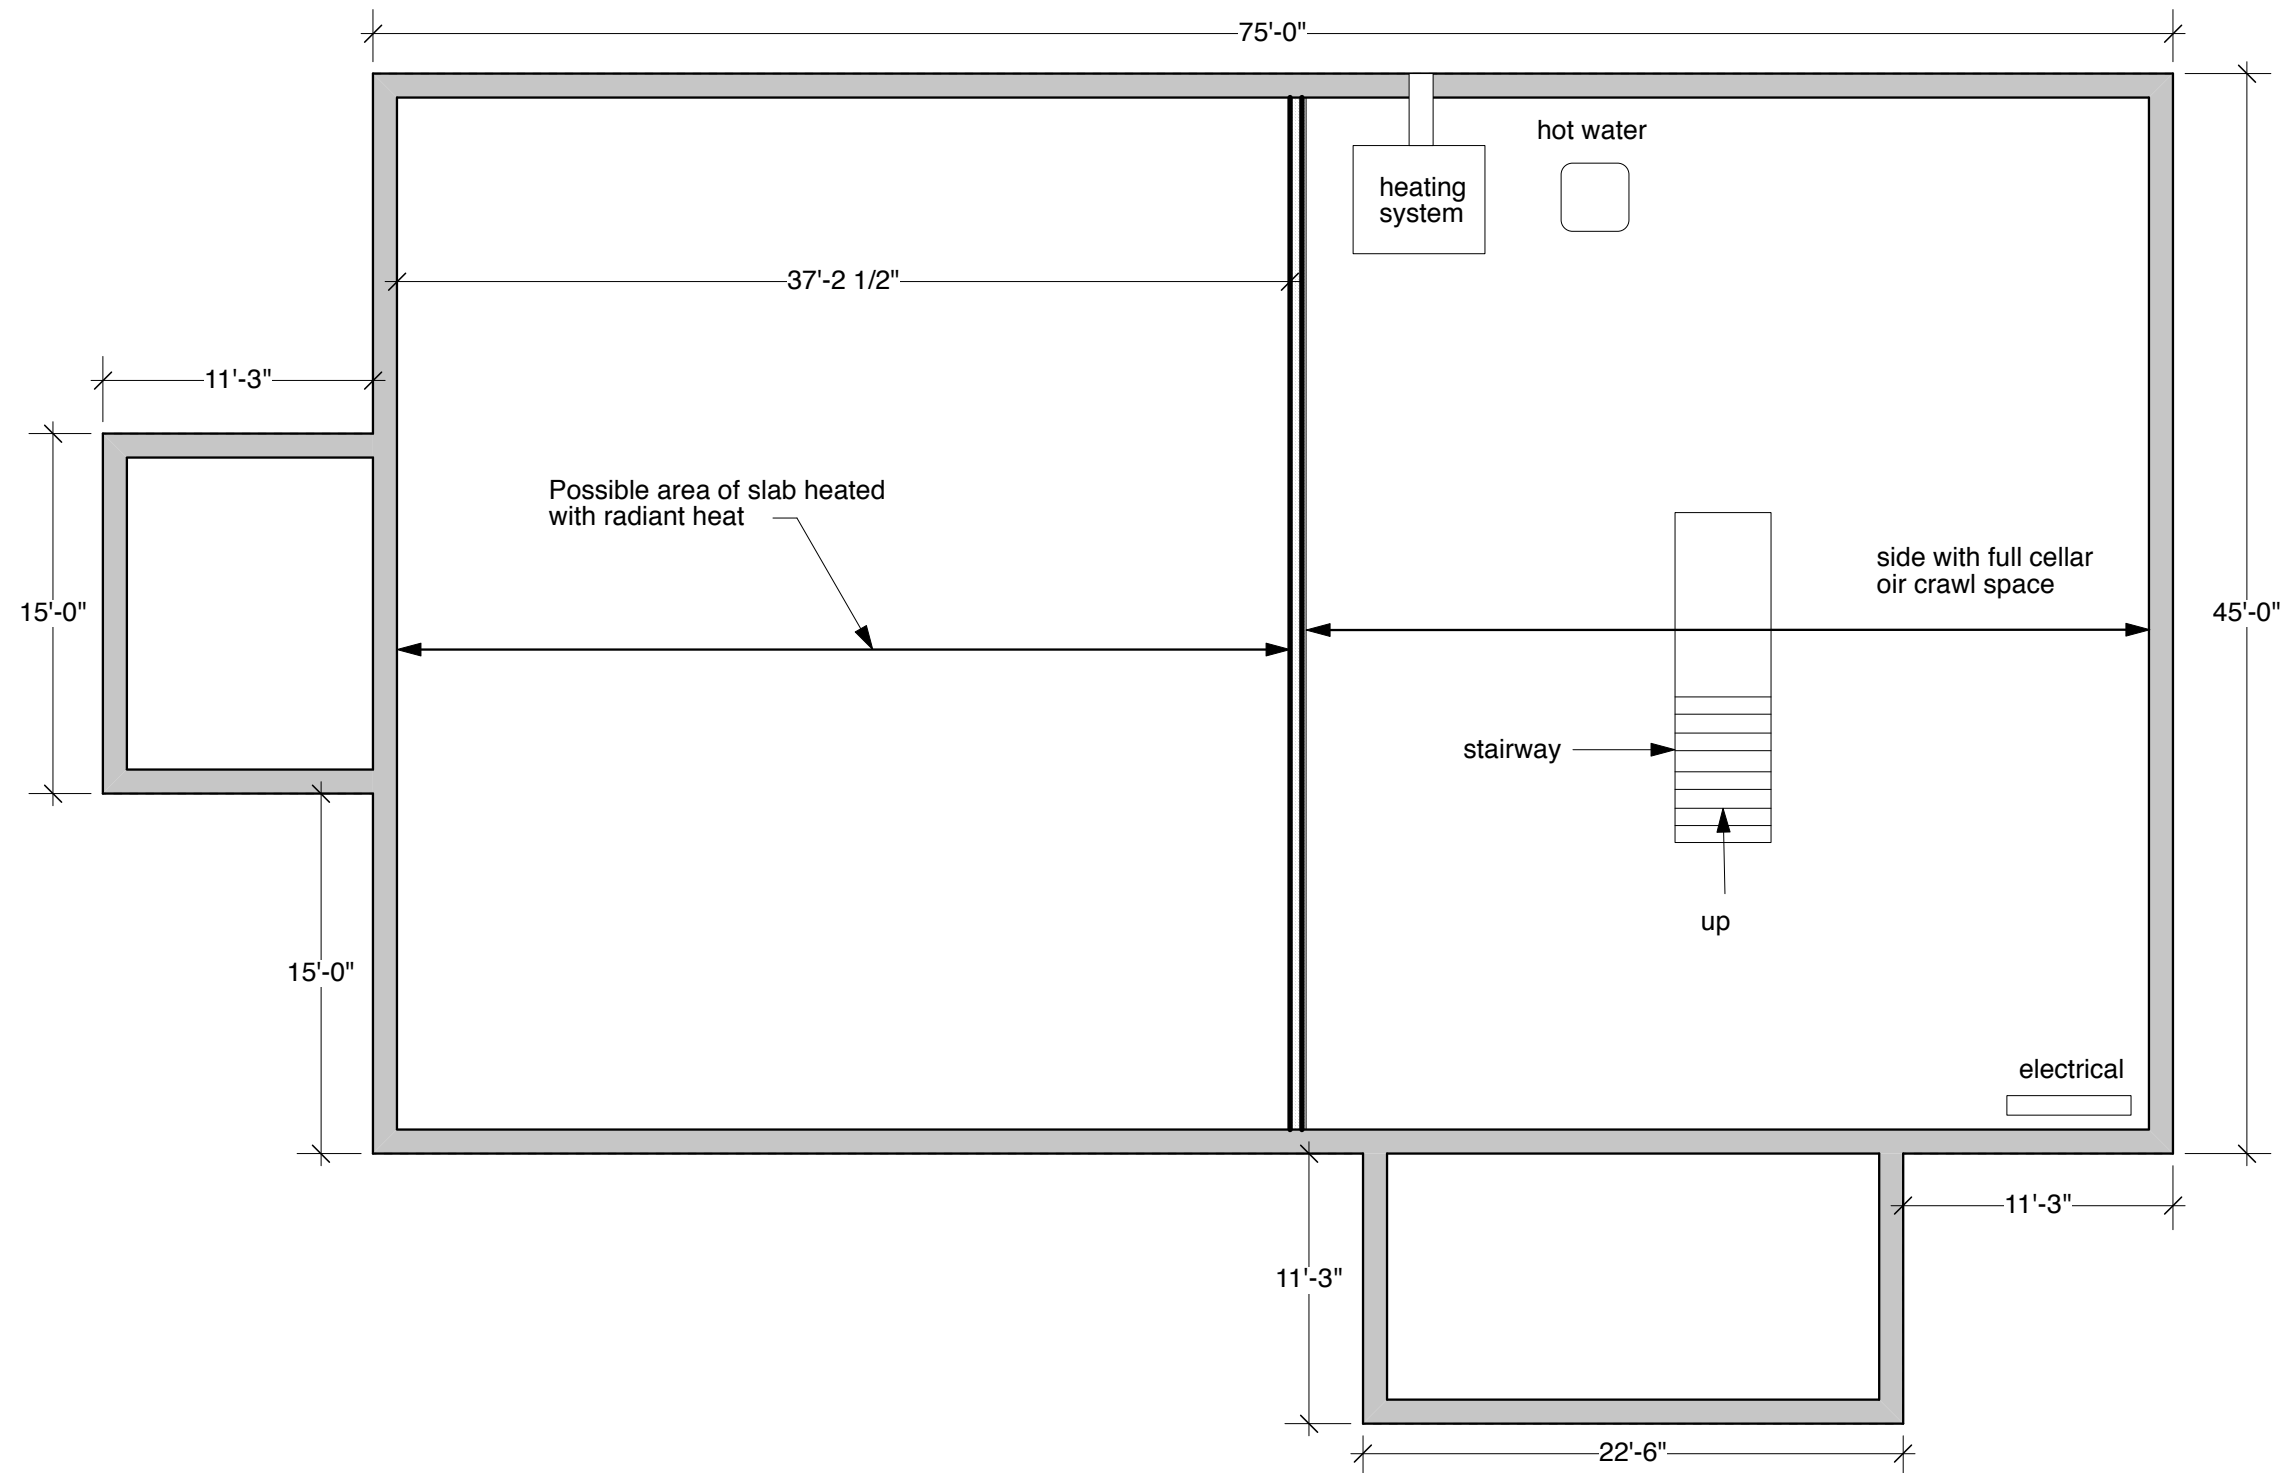

Elmwood Church
115 Church Street

East Bridgewater, MA

Roger P. Toran

DESIGN ~ BUILD

57 Mary Chilton Road
Needham, Massachusetts 02492
781-444-5966
781-449-6727 FAX

Job Number: 1109


Drawn By: Roger P. Toran

Date: 17 Dec. 2010

Revised: 1 May 2011

Scale: 1/8" = 1'


Foundation Plan

 

S-01

NOTES:

The Chapel area could also be on a concrete slab with radiant heat and no cellar

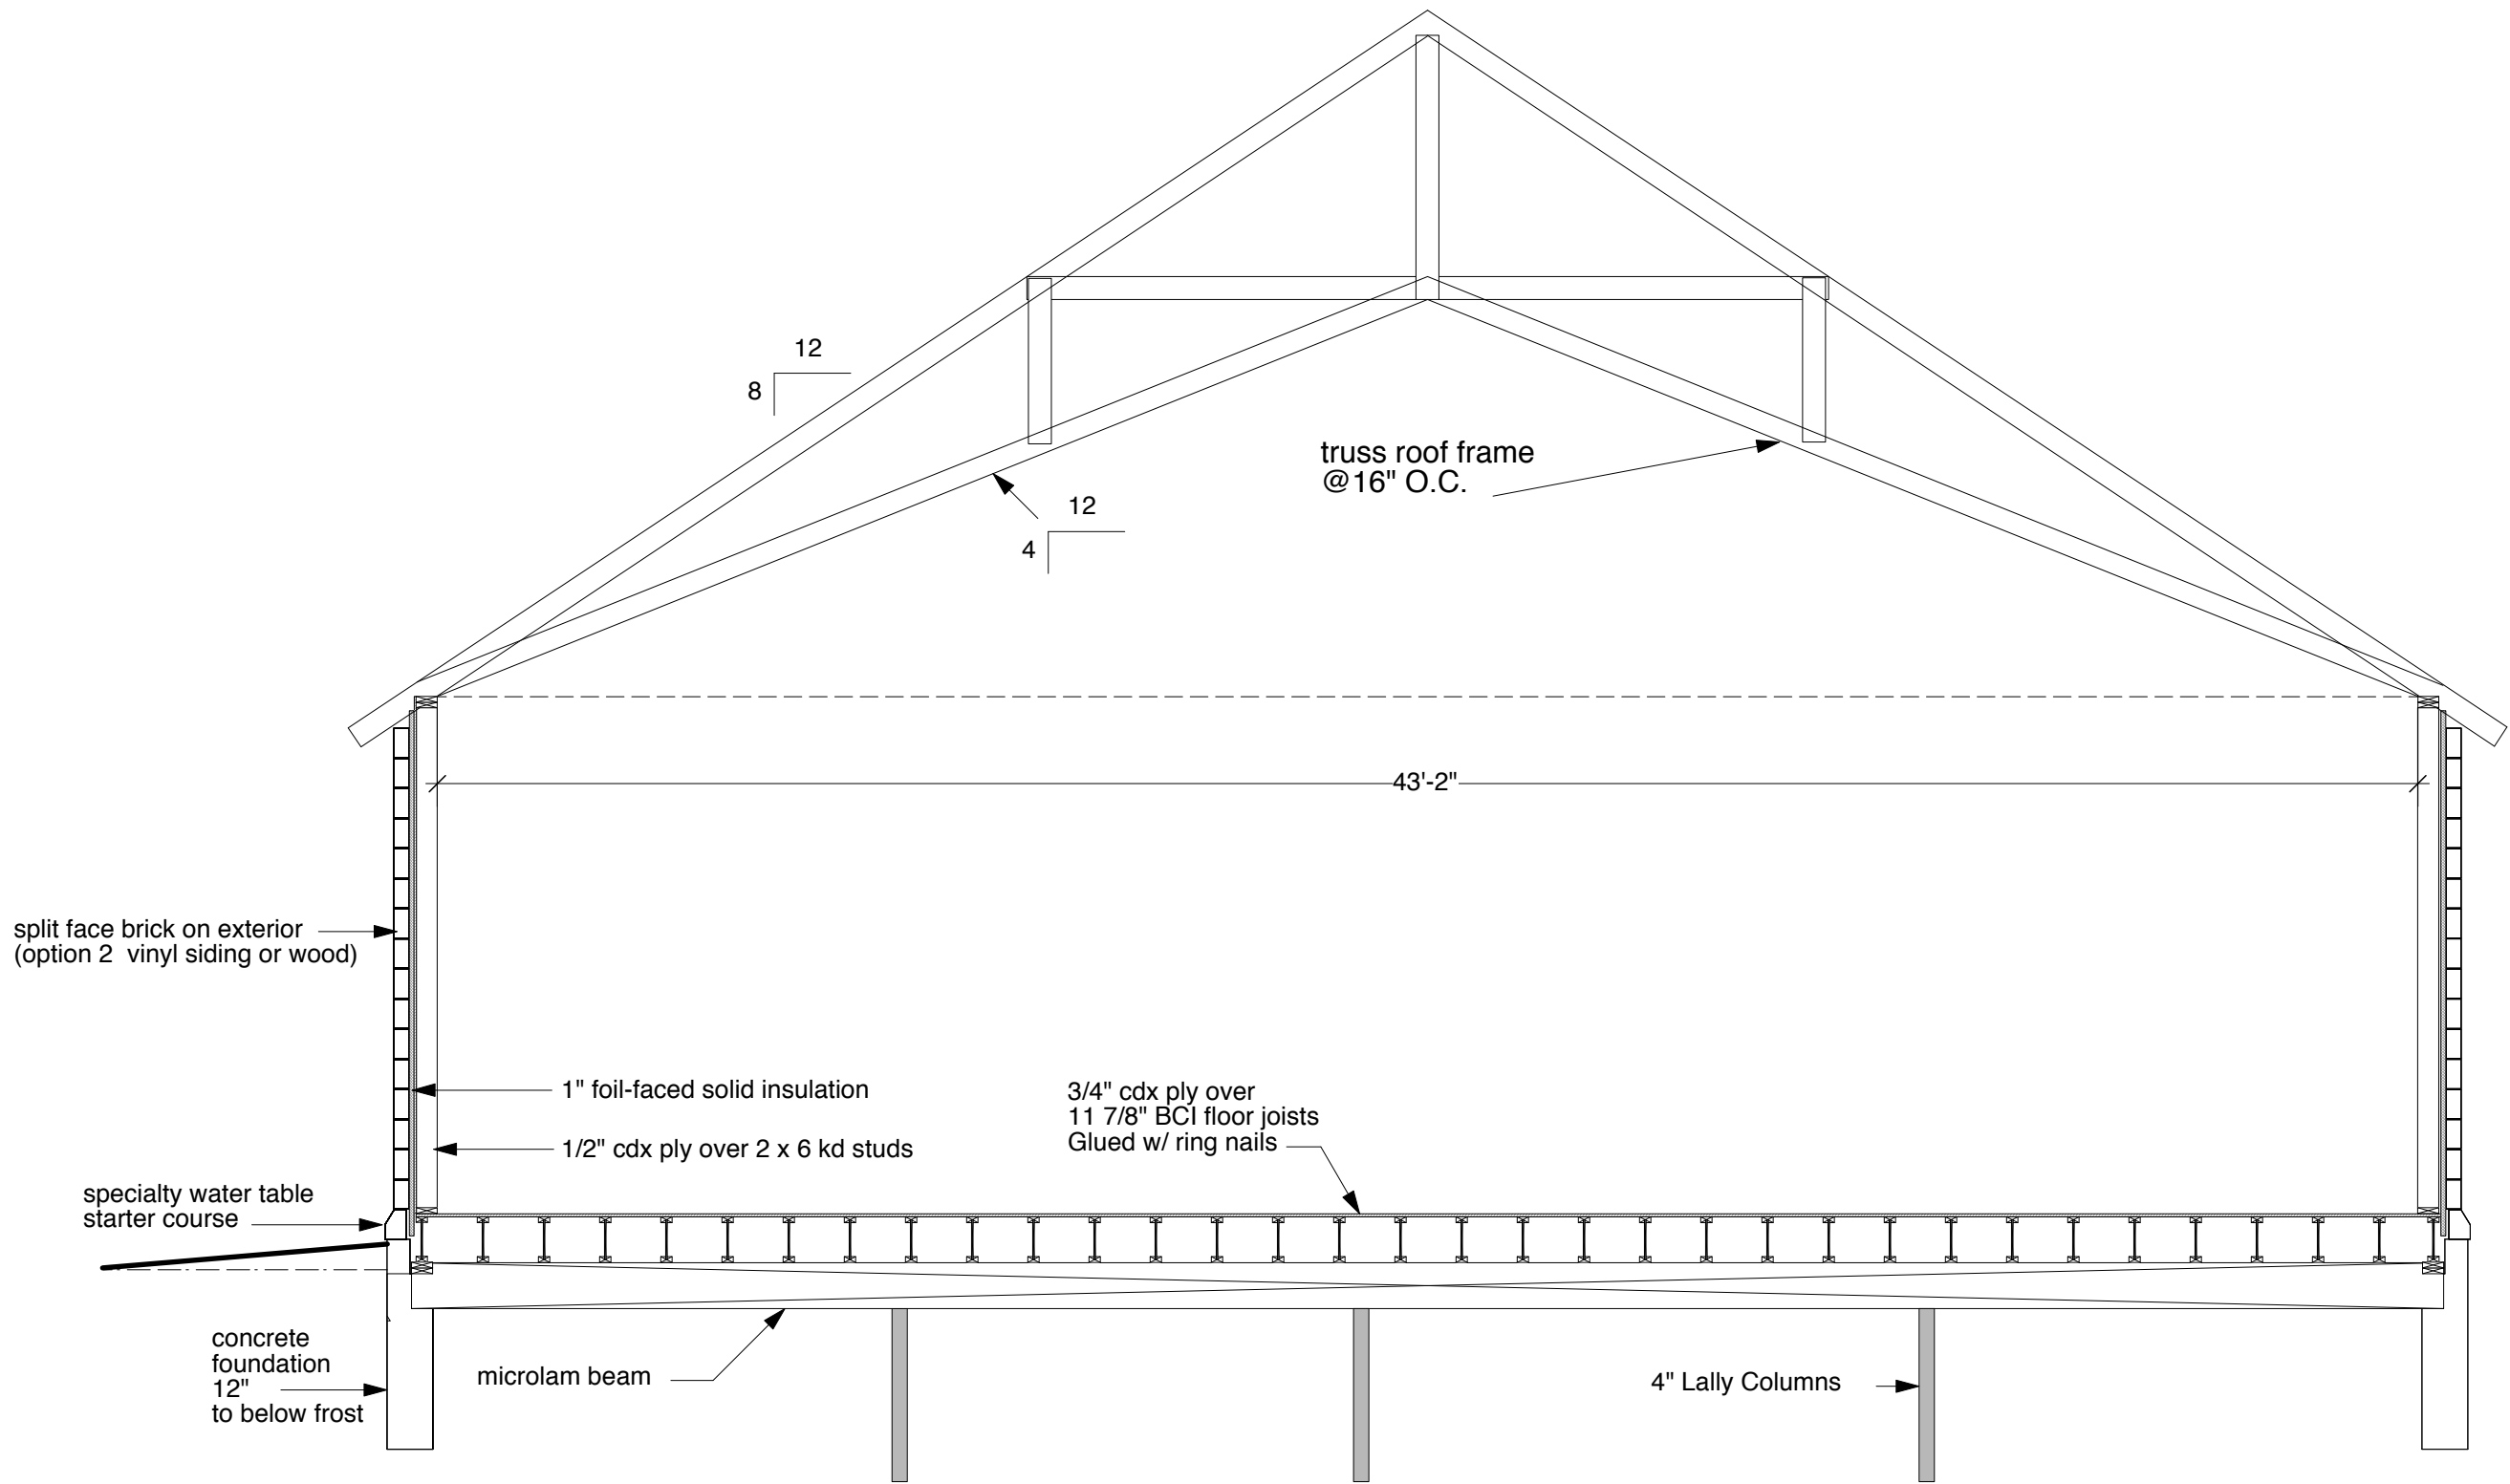

1 Section @ Chapel
Scale: 1/4" = 1'-0"

Elmwood Church
115 Church Street
East Bridgewater, MA

Roger P. Toran
DESIGN ~ BUILD
57 Mary Chilton Road
Needham, Massachusetts 02492
781-444-5966
781-449-6727 FAX

Job Number: 1109

Drawn By: Roger P. Toran

Date: 17 Dec. 2010

Revised: 1 May 2011

Scale: 1/4" = 1'

Building Section

tom this is a place holder. ill send you the right ones later today

DOOR SCHEDULE												
KEY	FLOOR	Qty	MANUF	MODEL #	MATERIAL		ROUGH OPENING	TYPE	LOCATION	JAMB		REMARKS
1	1	1	Brosco	M-7989 3068	TBD		3'-2 1/2" x 6'-10 1/2"	Style by Owner	FRONT ENTRY	4 9/16"	LOW -E W/SOLID BAR DIVIDED LITES	Sior door/w deadbolt bore
2	1	1	Brosco	M-1051	SCSM	left hand	Replacement Blank	Single Door	CELLAR			w/passage set
3	2	1	Brosco	M-1051	SCSM	right hand	2'-2 1/2" x 6'-10" (vif)	Single Door	UPSTAIRS LINEN	4 9/16" (solid rabbeted jambs)		w/passage set
4	2	1	Brosco	M-1051	SCSM	left hand	2'-8 1/2" x 6'-10"	Single Door	MASTER ENTRY	4 9/16" (solid rabbeted jambs)		w/passage set
5	2	1	Brosco	M-1051	SCSM	right hand	2'-8 1/2" x 6'-10"	Single Door	MASTER CLOSET	4 9/16" (solid rabbeted jambs)		w/passage set
6	2	1	Brosco	M-1051	SCSM	left hand	2'-8 1/2" x 6'-10"	Single Door	WALK-IN CLOSET	4 9/16" (solid rabbeted jambs)		w/passage set
7	2	1	Brosco	M-1051	SCSM	left hand	2'-8 1/2" x 6'-10"	Single Door	MASTER BATH			w/bath privacy set
8	2	1	Morgan	M-4FD-1051	SCSM	bifold	4'-2" x 6'-9"	Bifold	MASTER CLOSET	4 9/16"		
9	2	1	Brosco	M-1051	SCSM	left hand	2'-8 1/2" x 6'-10"	Single Door	COMMON BATH	4 9/16"		w/bath privacy set
10	2	1	Brosco	M-1051	SCSM	right hand	2'-6 1/2" x 6'-10"	Single Door	BEDROOM CLOSET	4 9/16"		w/passage set
S	2	1	TBD									
			Clients\Baker\Church>window-door schedule									

NOTE: This schedule is for guidance only. Final window specs and sizes to by contractor

WINDOW SCHEDULE													
KEY	FLOOR	Qty	MANUF	MODEL #	STYLE	FINISH	ROUGH OPENING	TYPE	MUNTIN	MUNTIN SIZE	JAMB	OPERATION	REMARKS
A	2	3	MARVIN	AW251	Awning	Clad White	2'-4 7/8" x 2'-4 7/8"	Awning	2w x 2h		4 9/16"		
B	2	1	MARVIN	TW 2032	Double Hung	Clad White	2'-2 1/8" x 3'-4 7/8"	Double Hung	6over6		4 9/16"		
C	2	4	MARVIN	A21	4 gang w/stud pckt	Clad White	8'-7" x 2'-0 5/8"	Awning	2w x 2h		4 9/16"		unit to have 2" stud pockets
D E D	2	1	MARVIN	CUDH 3026		Clad White		Double Hung			4 9/16"		Larger Egress window flanked by 2 windows with 2" stud pockets
F	3 old roof	2	VELUX	FS # 308	Fixed	TBD	30 9/16" x 55 7/16"	Skylight					With Flasahing kits
G	1			TW 18310		Clad White	1' 10 1/8" x 4'-0 7/8"	Double Hung					
H			MARVIN										
J	2	2	MARVIN	CAWN2436									
K	2	2	MARVIN										
L			MARVIN										
M													
N													
P													

kitchen VELUX FS # 108

ANDERSEN

Elmwood Church
115 Church Street

East Bridgewater, MA

Roger P. Toran

DESIGN ~ BUILD

57 Mary Chilton Road
Needham, Massachusetts 02492
781-444-5966
781-449-6727 FAX

Job Number: 1109

Drawn By: Roger P. Toran

Date: 17 Dec. 2010

Revised: 1 May 2011

Scale: 1/8" - 1'

Schedules