

Client

Barry Nectow
541 Grove Street
Needham, MA

Designer

J. Grant Braley &
Associates
191 Manning Street
Needham, MA 02492

781.453.1363 o
617.283.7316 c
781.453.1119 f


SHEET #	DRAWING INDEX	SCALE
A-00	Index of Drawings	
A-01	Plan View	1/2" = 1'
A-02	Elevation A	1/2" = 1'
A-03	Elevation B	1/2" = 1'
A-04	Elevation C	1/2" = 1'
A-05	Elevation D	1/2" = 1'
A-06	Not Used	
A-07	Not Used	
A-08	Not Used	
E-01	Electrical Plan	1/2" = 1'
E-02	Not Used	
E-03	Not Used	
S-01	Not Used	1/2" = 1'
S-02	Not Used	1/2" = 1'

SCOPE: Remove interior of existing master bath. reinstall new floors, new cabinets, new windows reinstall vanities, jacuzzi, and shower and other fixtures in same locations. Add one new awning window at jacuzzi. replaster and repaint all walls.

154 Square Feet to be remodeled

Job # 0804

9 June, 2008

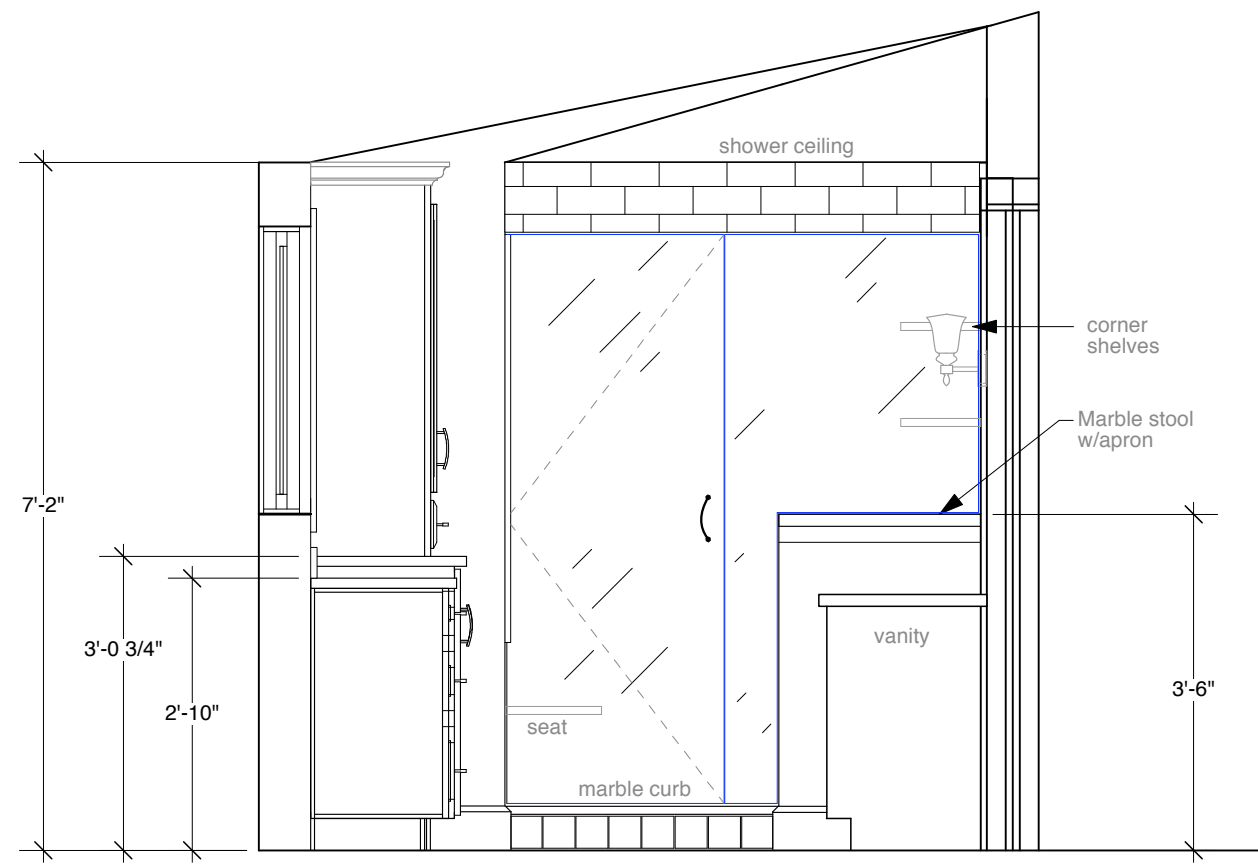


Contractor To Verify All
Measurements in Field.

SCALE: 1/2" = 1'

Job # 0804

9 June, 2008

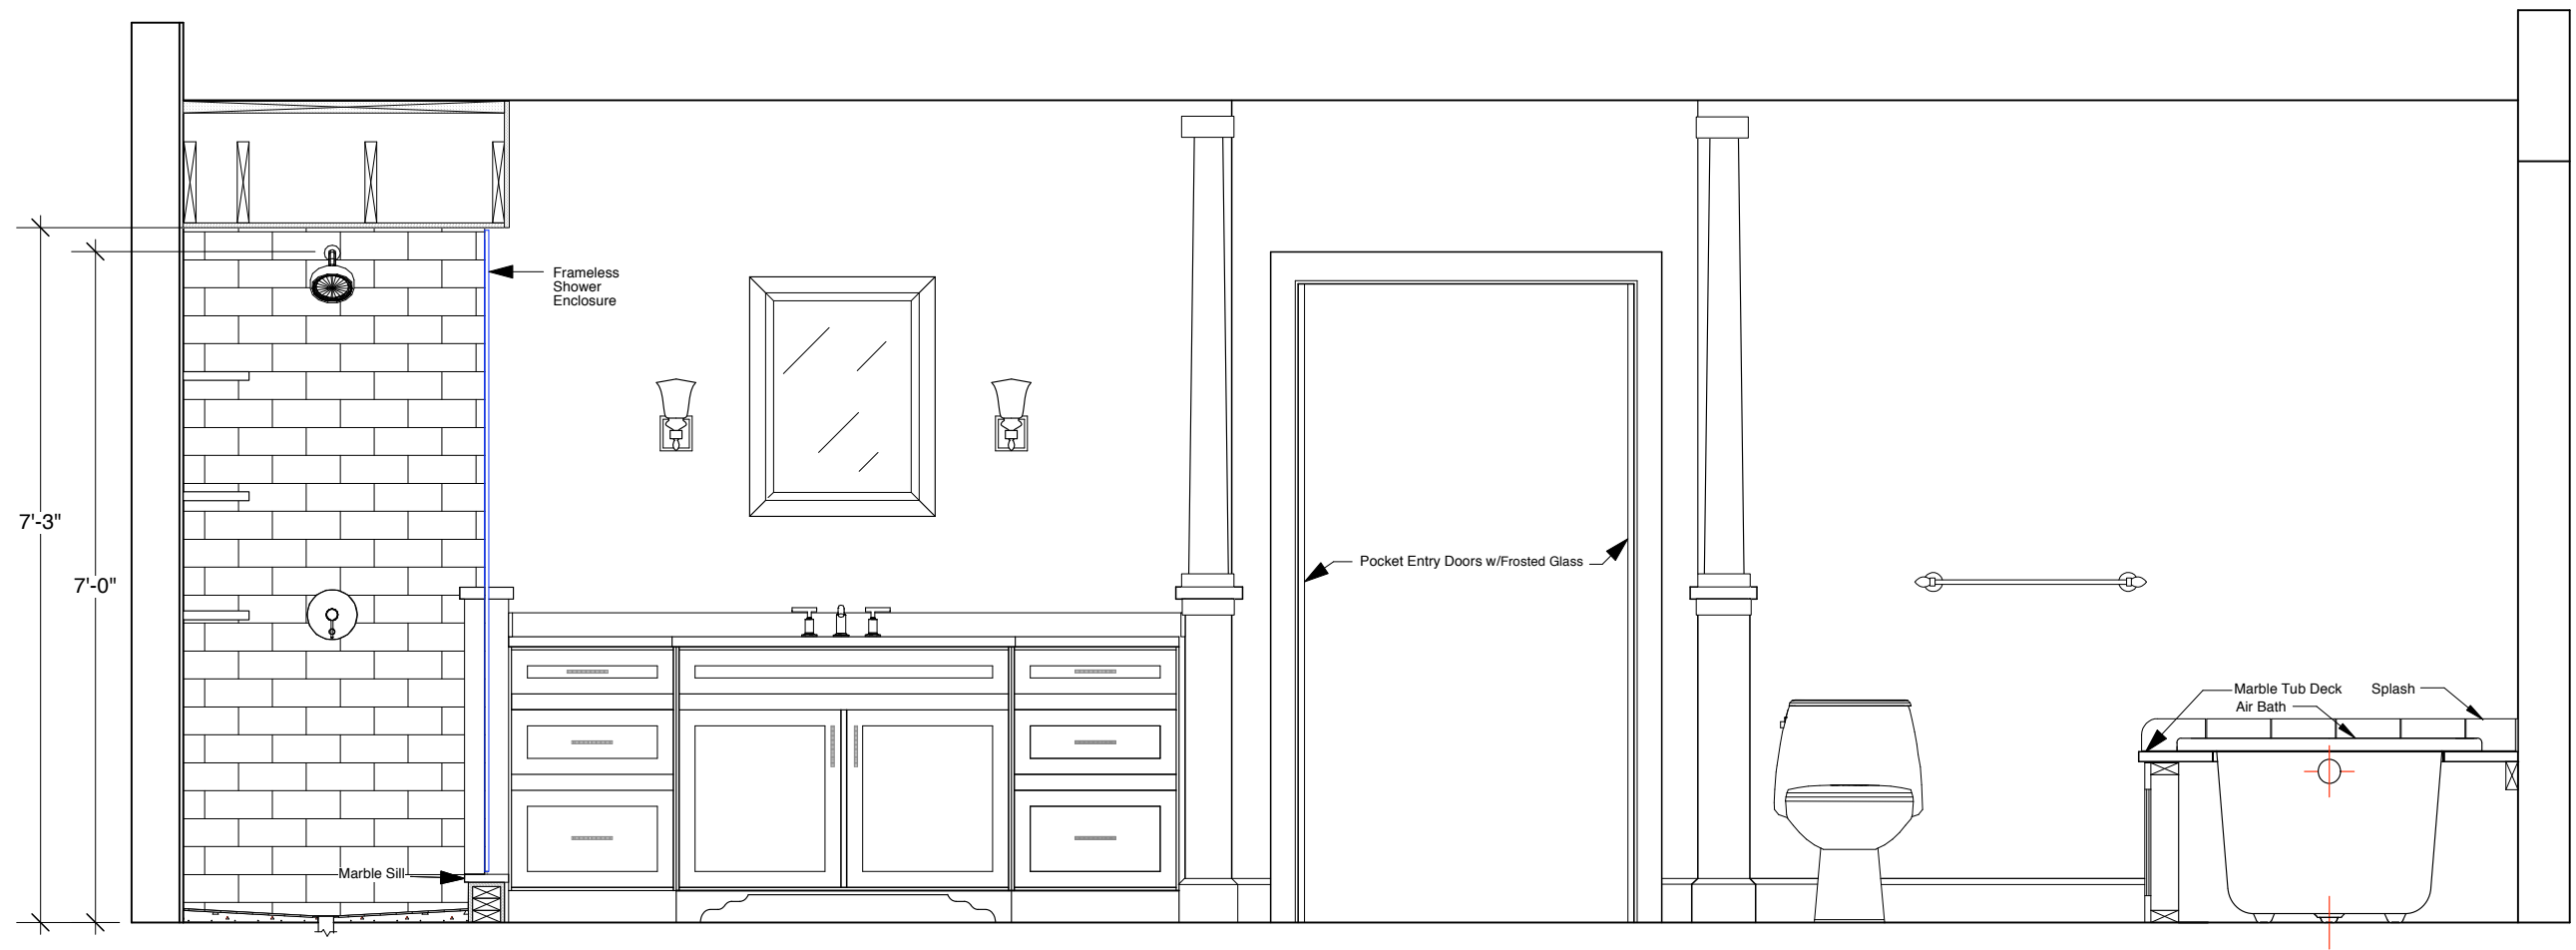


Contractor To Verify All
Measurements in Field.

SCALE: 1/2" = 1'

Job # 0804	9 June, 2008
------------	--------------

Andersen 400 Series Windows

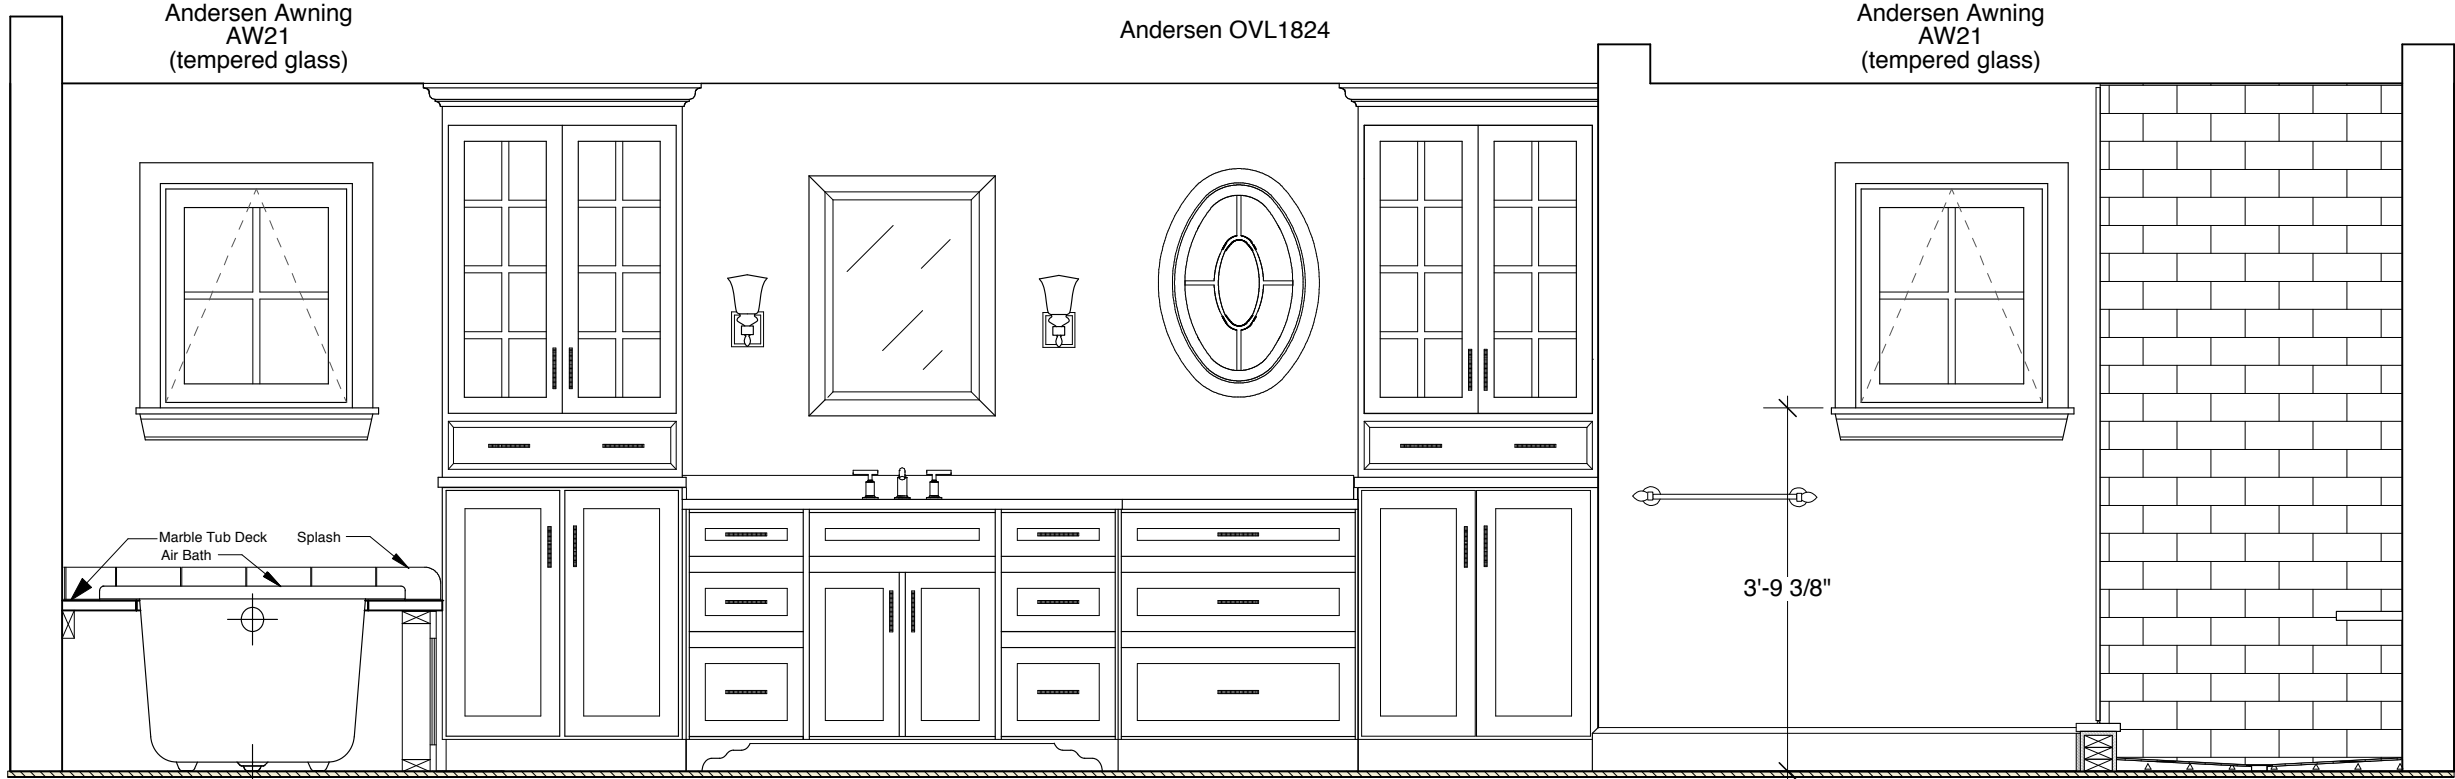

Contractor To Verify All Measurements in Field.

SCALE: 1/2" = 1'

Job # 0804

9 June, 2008

Clad White 3'-0 3/8" x 4'-4 7/8"

CUDH



KEY	FLOOR	Qty	MANUF	MODEL #	FINISH	ROUGH OPENING	TYPE	MUNTIN	JAMB	OPERATION	REMARKS
A	1, 2	1	Andersen	CUDH 3022	Clad White	2'-6 3/8" x 5'-8 7/8"	DH	8over12	4 9/16"		
B	1	1	Andersen		Clad White	5'-1" x 3'-3 5/8"	OVAL		4 9/16"		
			Andersen		Clad White	2'-9" x 2'-7 5/8"	Awning				
C	1	1	Andersen		Clad White	3'-1" x 1'-7 5/8"	Awning	2w x 3h	4 9/16"		
D	1	1		CAWN 3232				3w x 2h	4 9/16"		
				CAWN 3620				3w x 1h	4 9/16"		


Casement

SCALE: 1/2" = 1'

Job # 0804

9 June, 2008

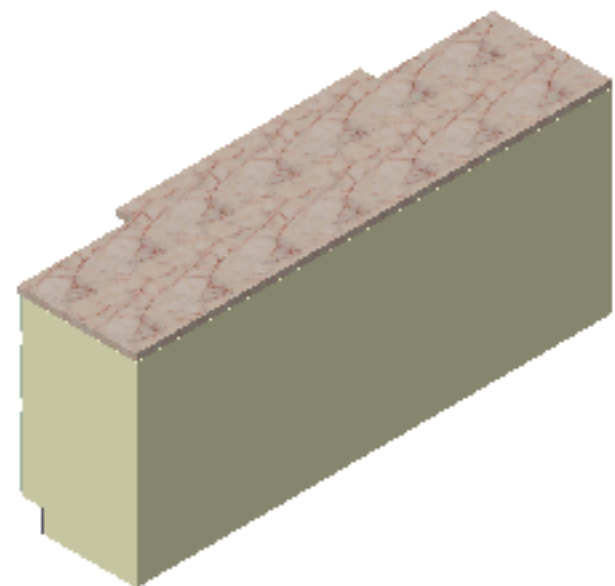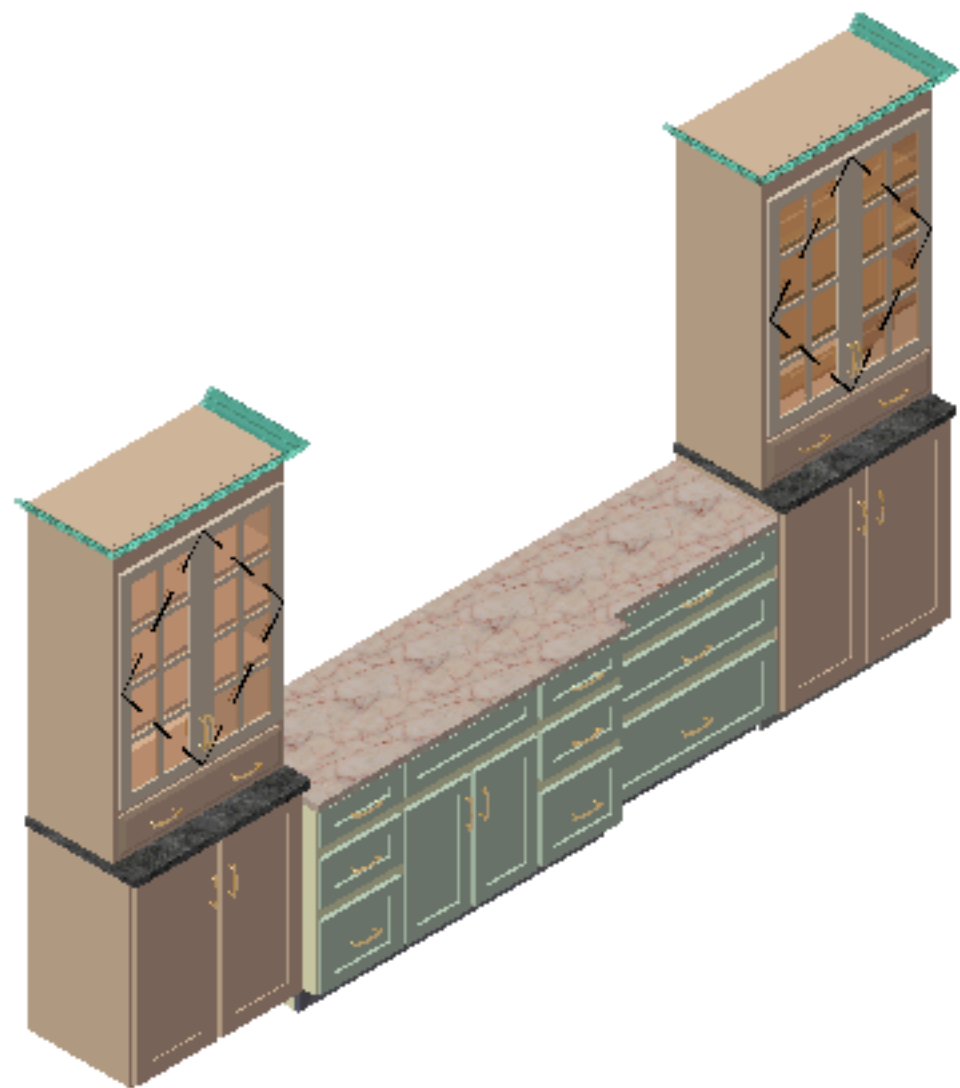

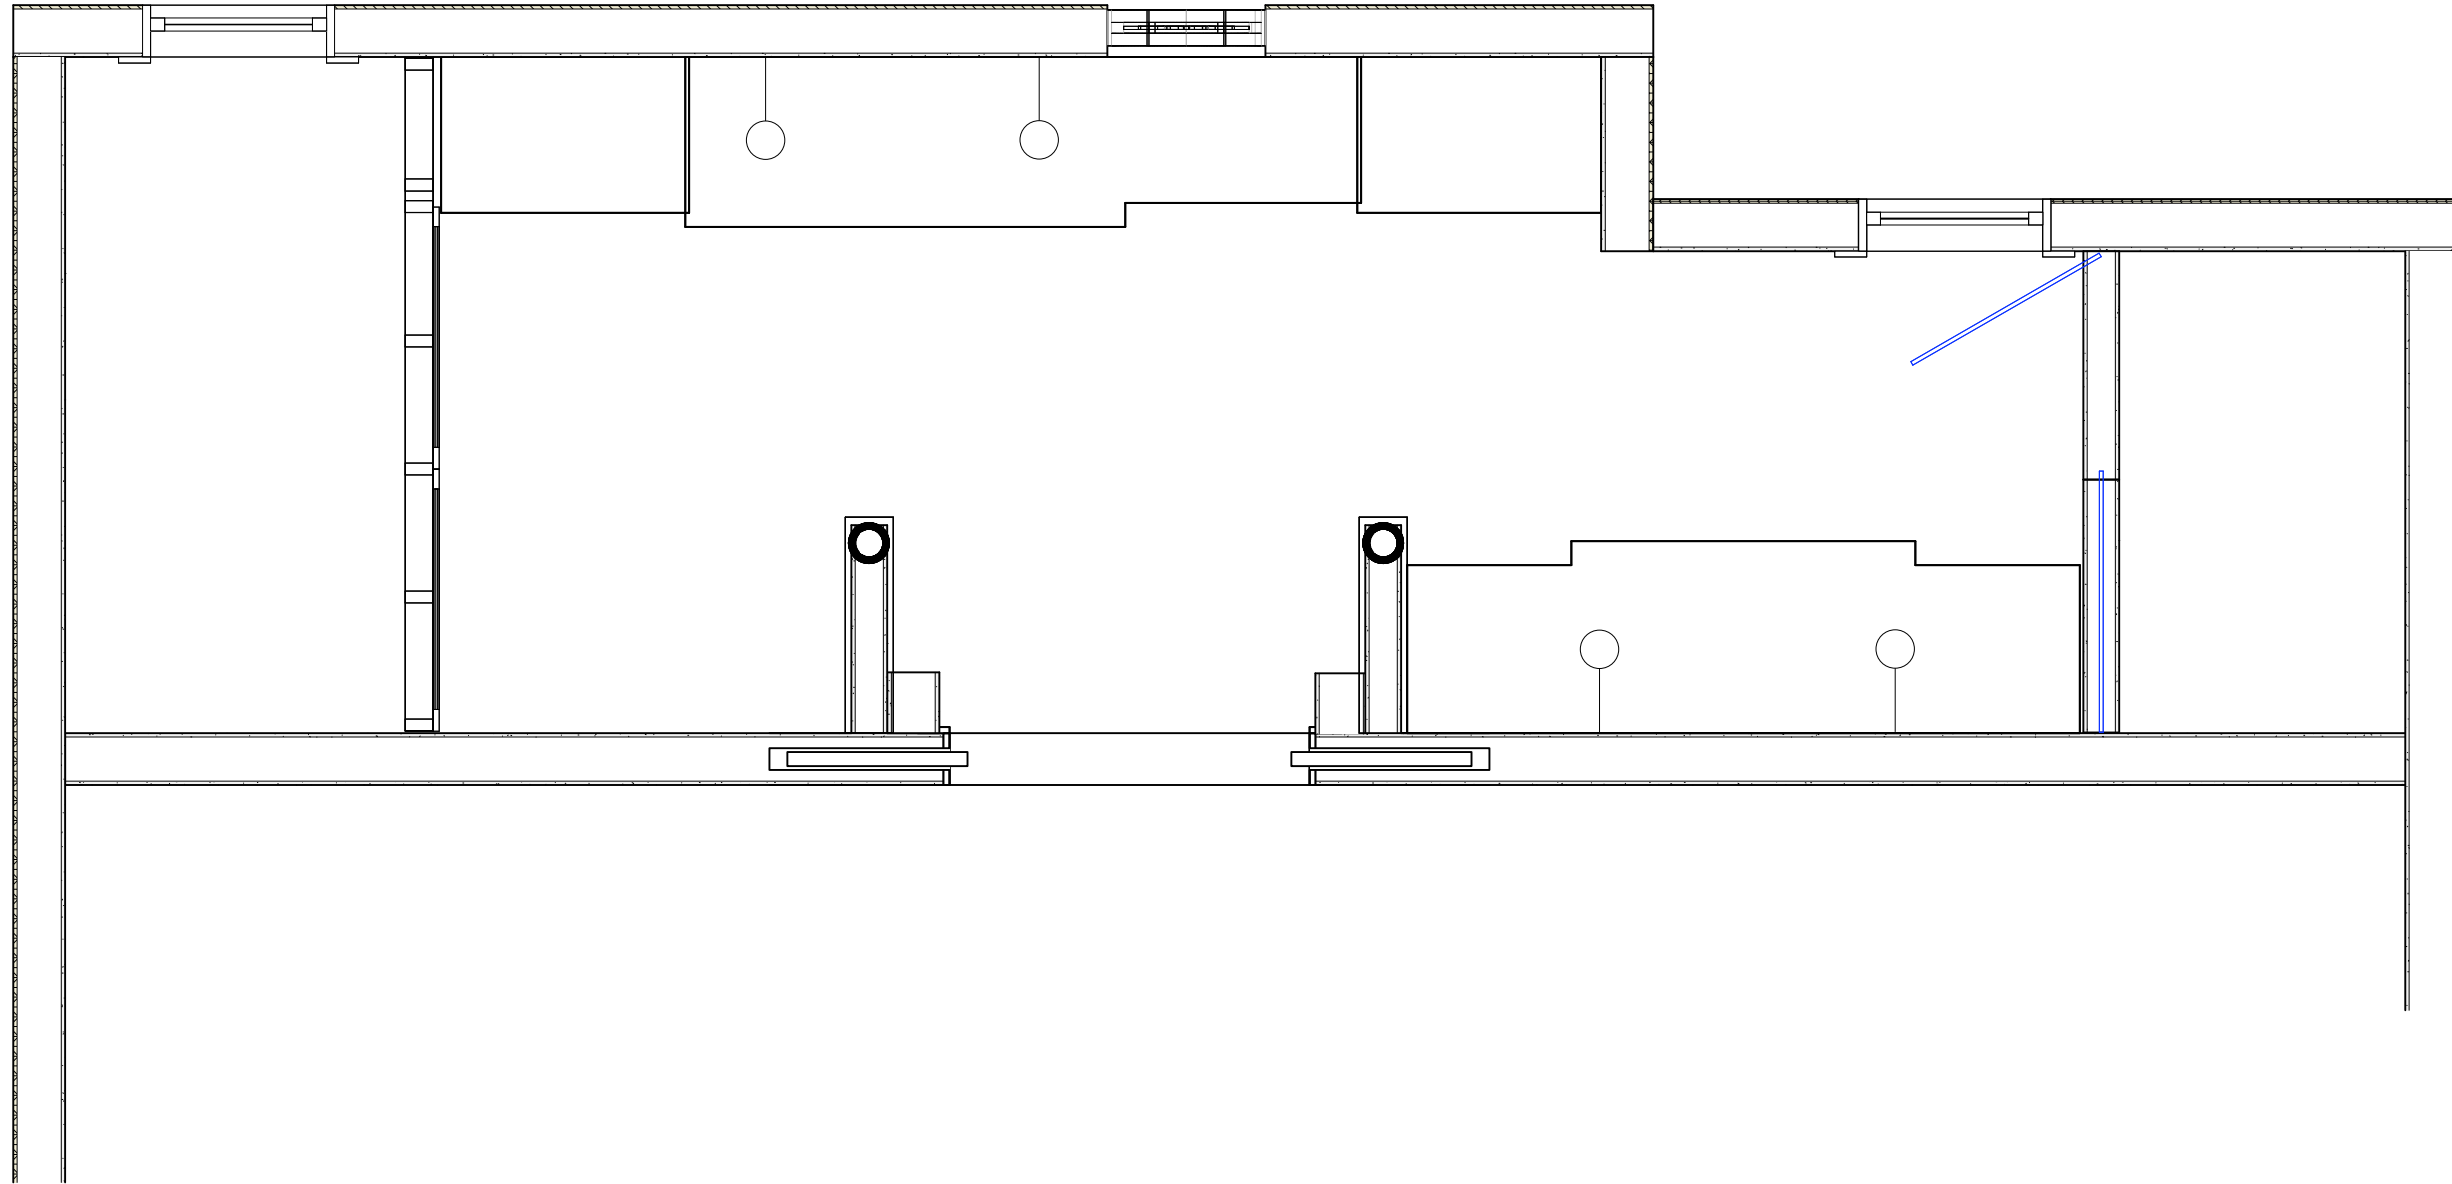

SCALE: 1/2" = 1'

Job # 0804

9 June, 2008

STRUCTURES / Design ~ Build

Roger Toran
781-444-5966

57 Mary Chilton Road
Needham, MA 02492

Nectow Residence
541 Grove Street
Needham, MA

Electrical Plan

E-01