


SHEET	DRAWING INDEX	SCALE
A-00	Drawing Index	
A-01	Plan View	1/4" = 1'
A-02	Elevations A & C	3/8" = 1'
A-03	Elevation B	3/8" = 1'
A-04	Elevation D	3/8" = 1'
A-05	Blank	1/2" = 1'
S-01	Section A - A	1/2" = 1'

Job # 0709      May 14, 2009

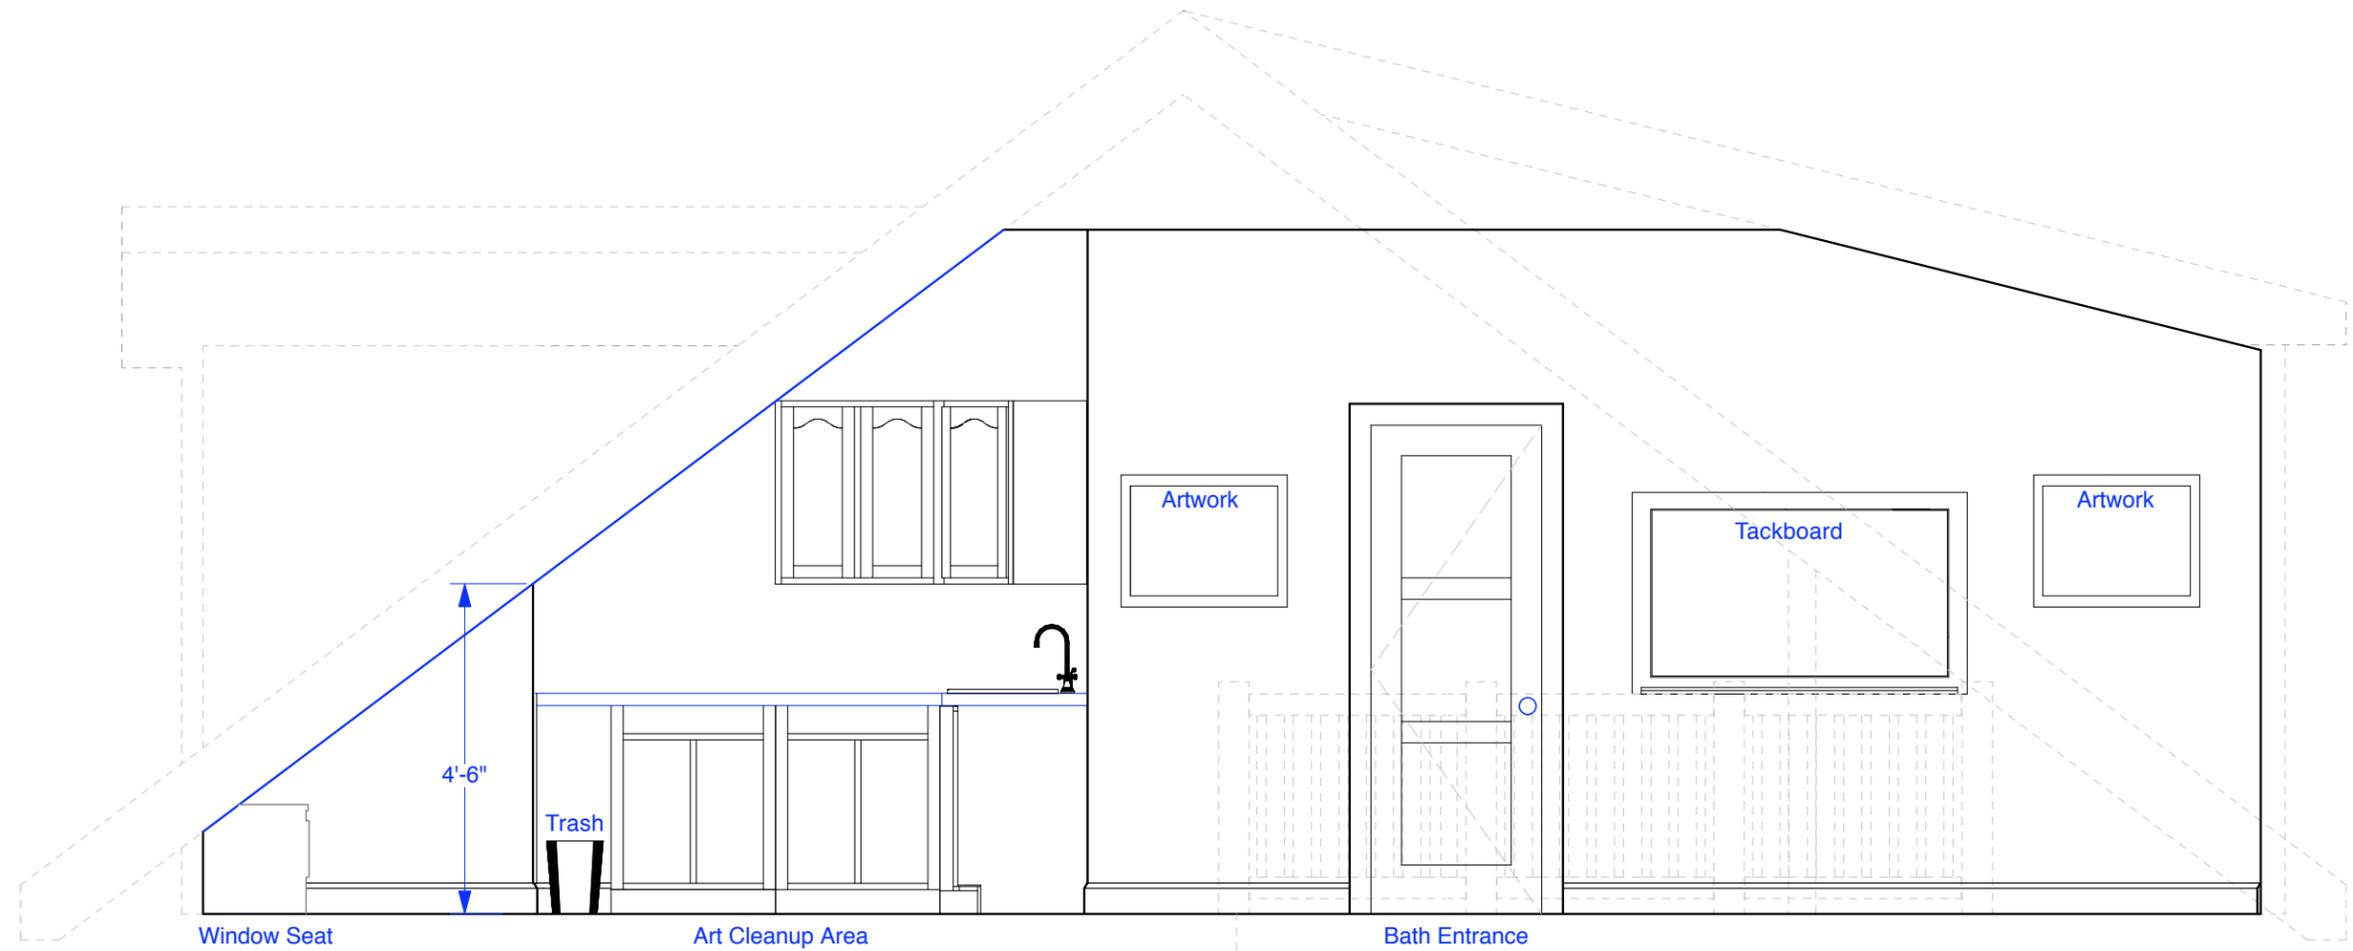


**D** Elevation D  
 $\frac{3}{8}'' = 1'$

Job # 0709

May 14, 2009

NOTES:


-  Partial height walls
-  Existing walls
-  Proposed walls
-  Line of proposed ceiling

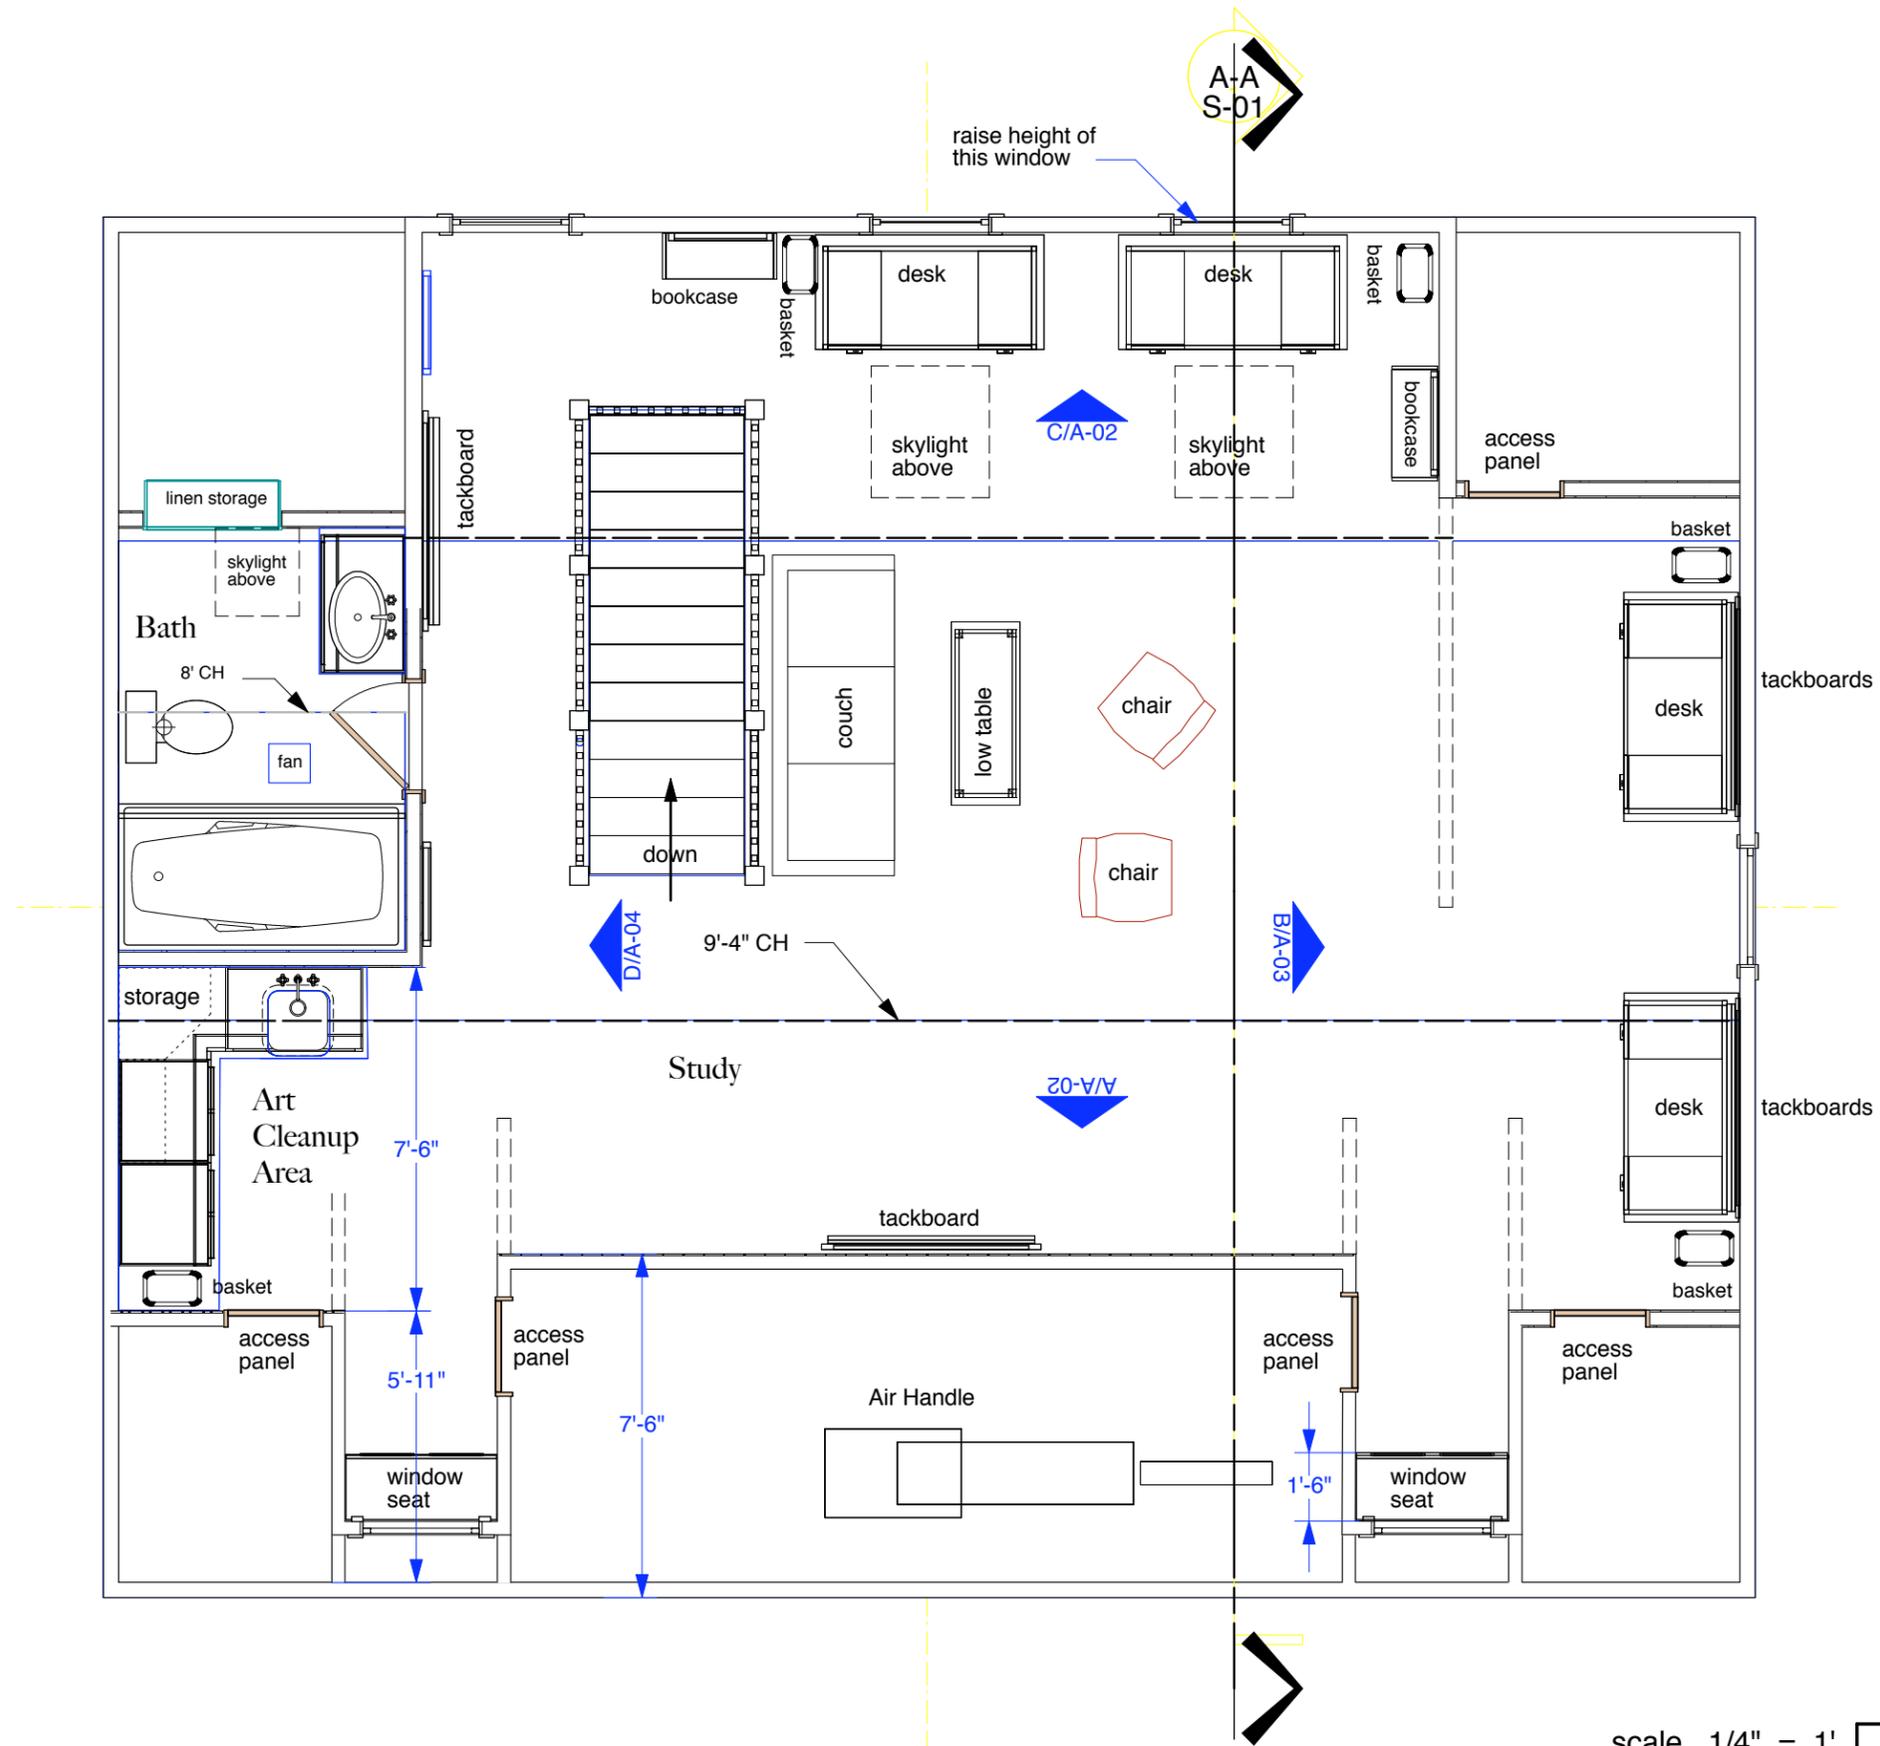


scale 1/4" = 1'

Job # 0709

May 14, 2009

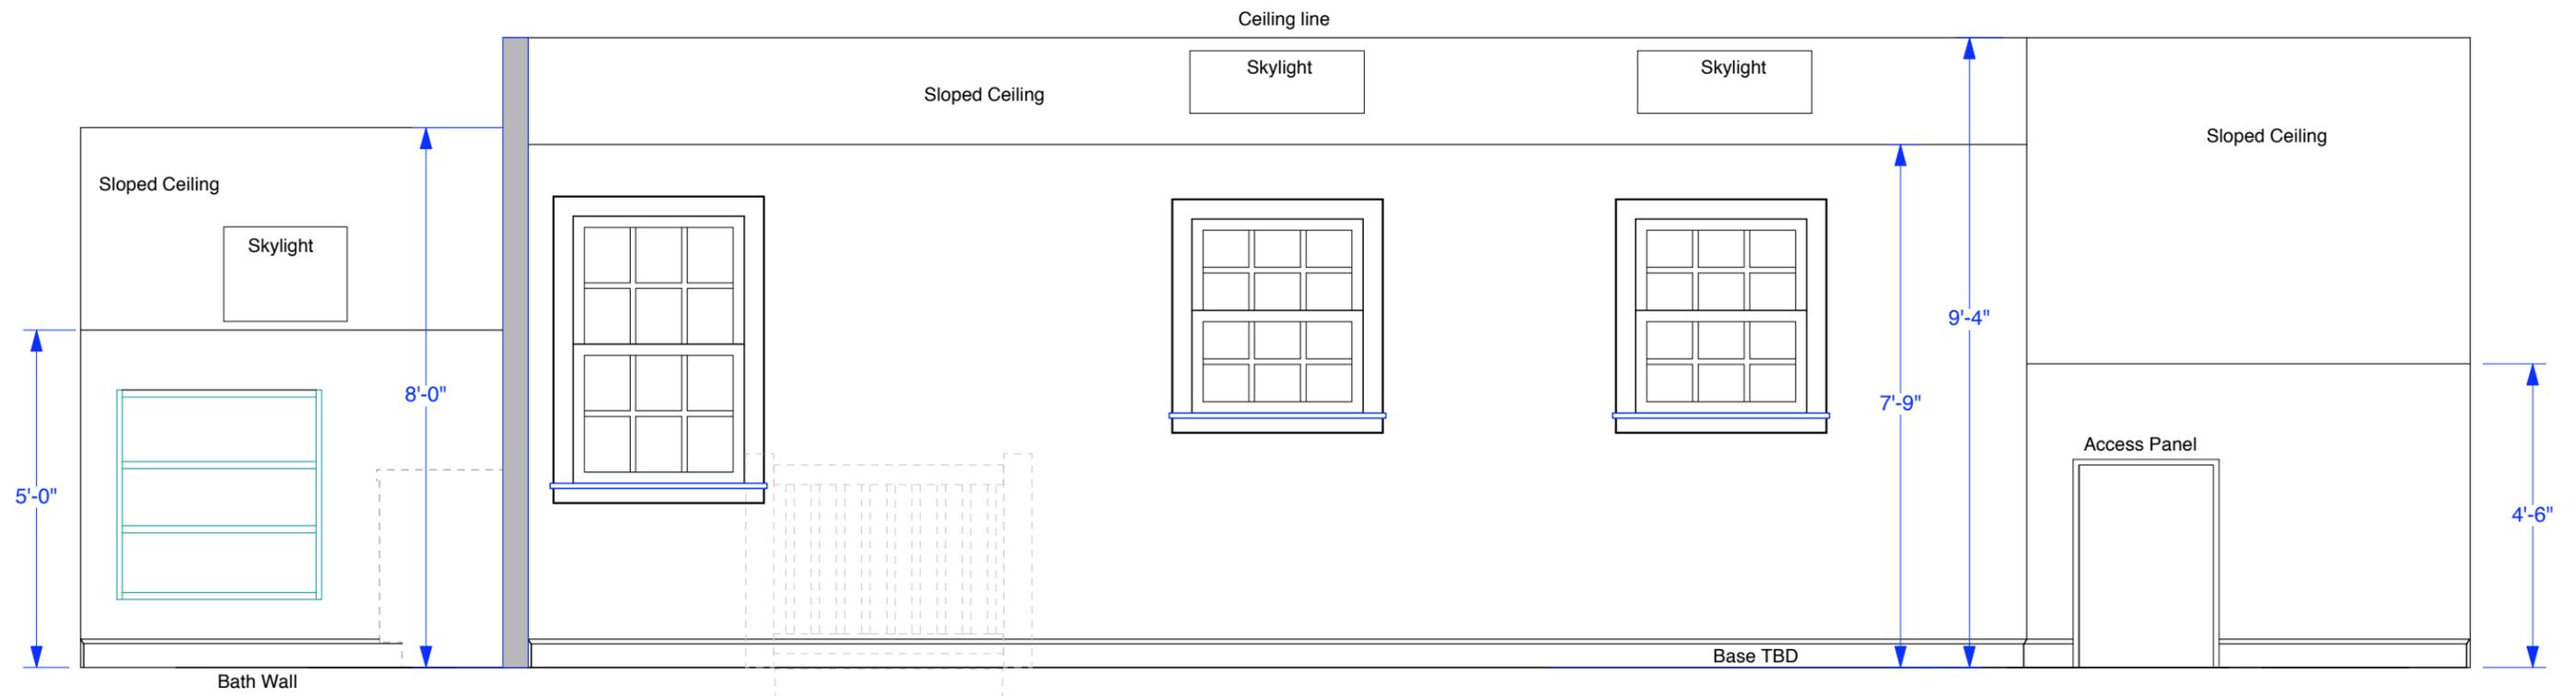


**C** Elevation C  
 $\frac{3}{8}'' = 1'$

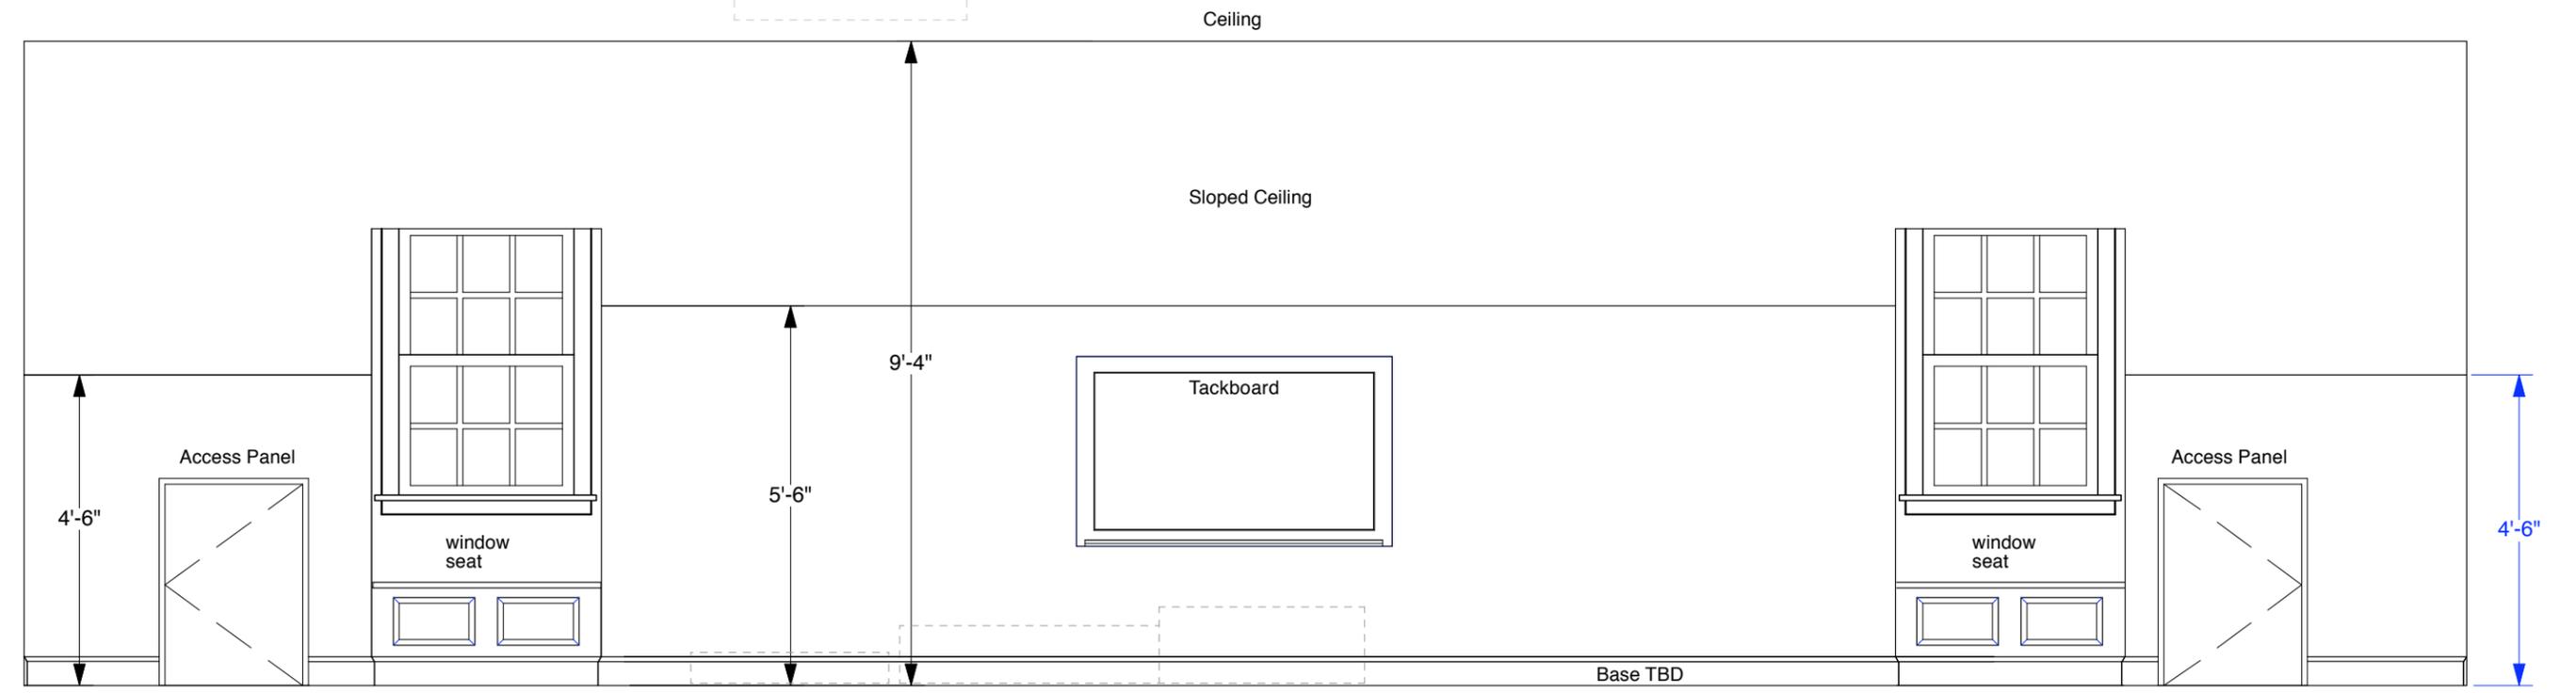


**A** Elevation A  
 $\frac{3}{8}'' = 1'$

Job # 0709      May 14, 2009

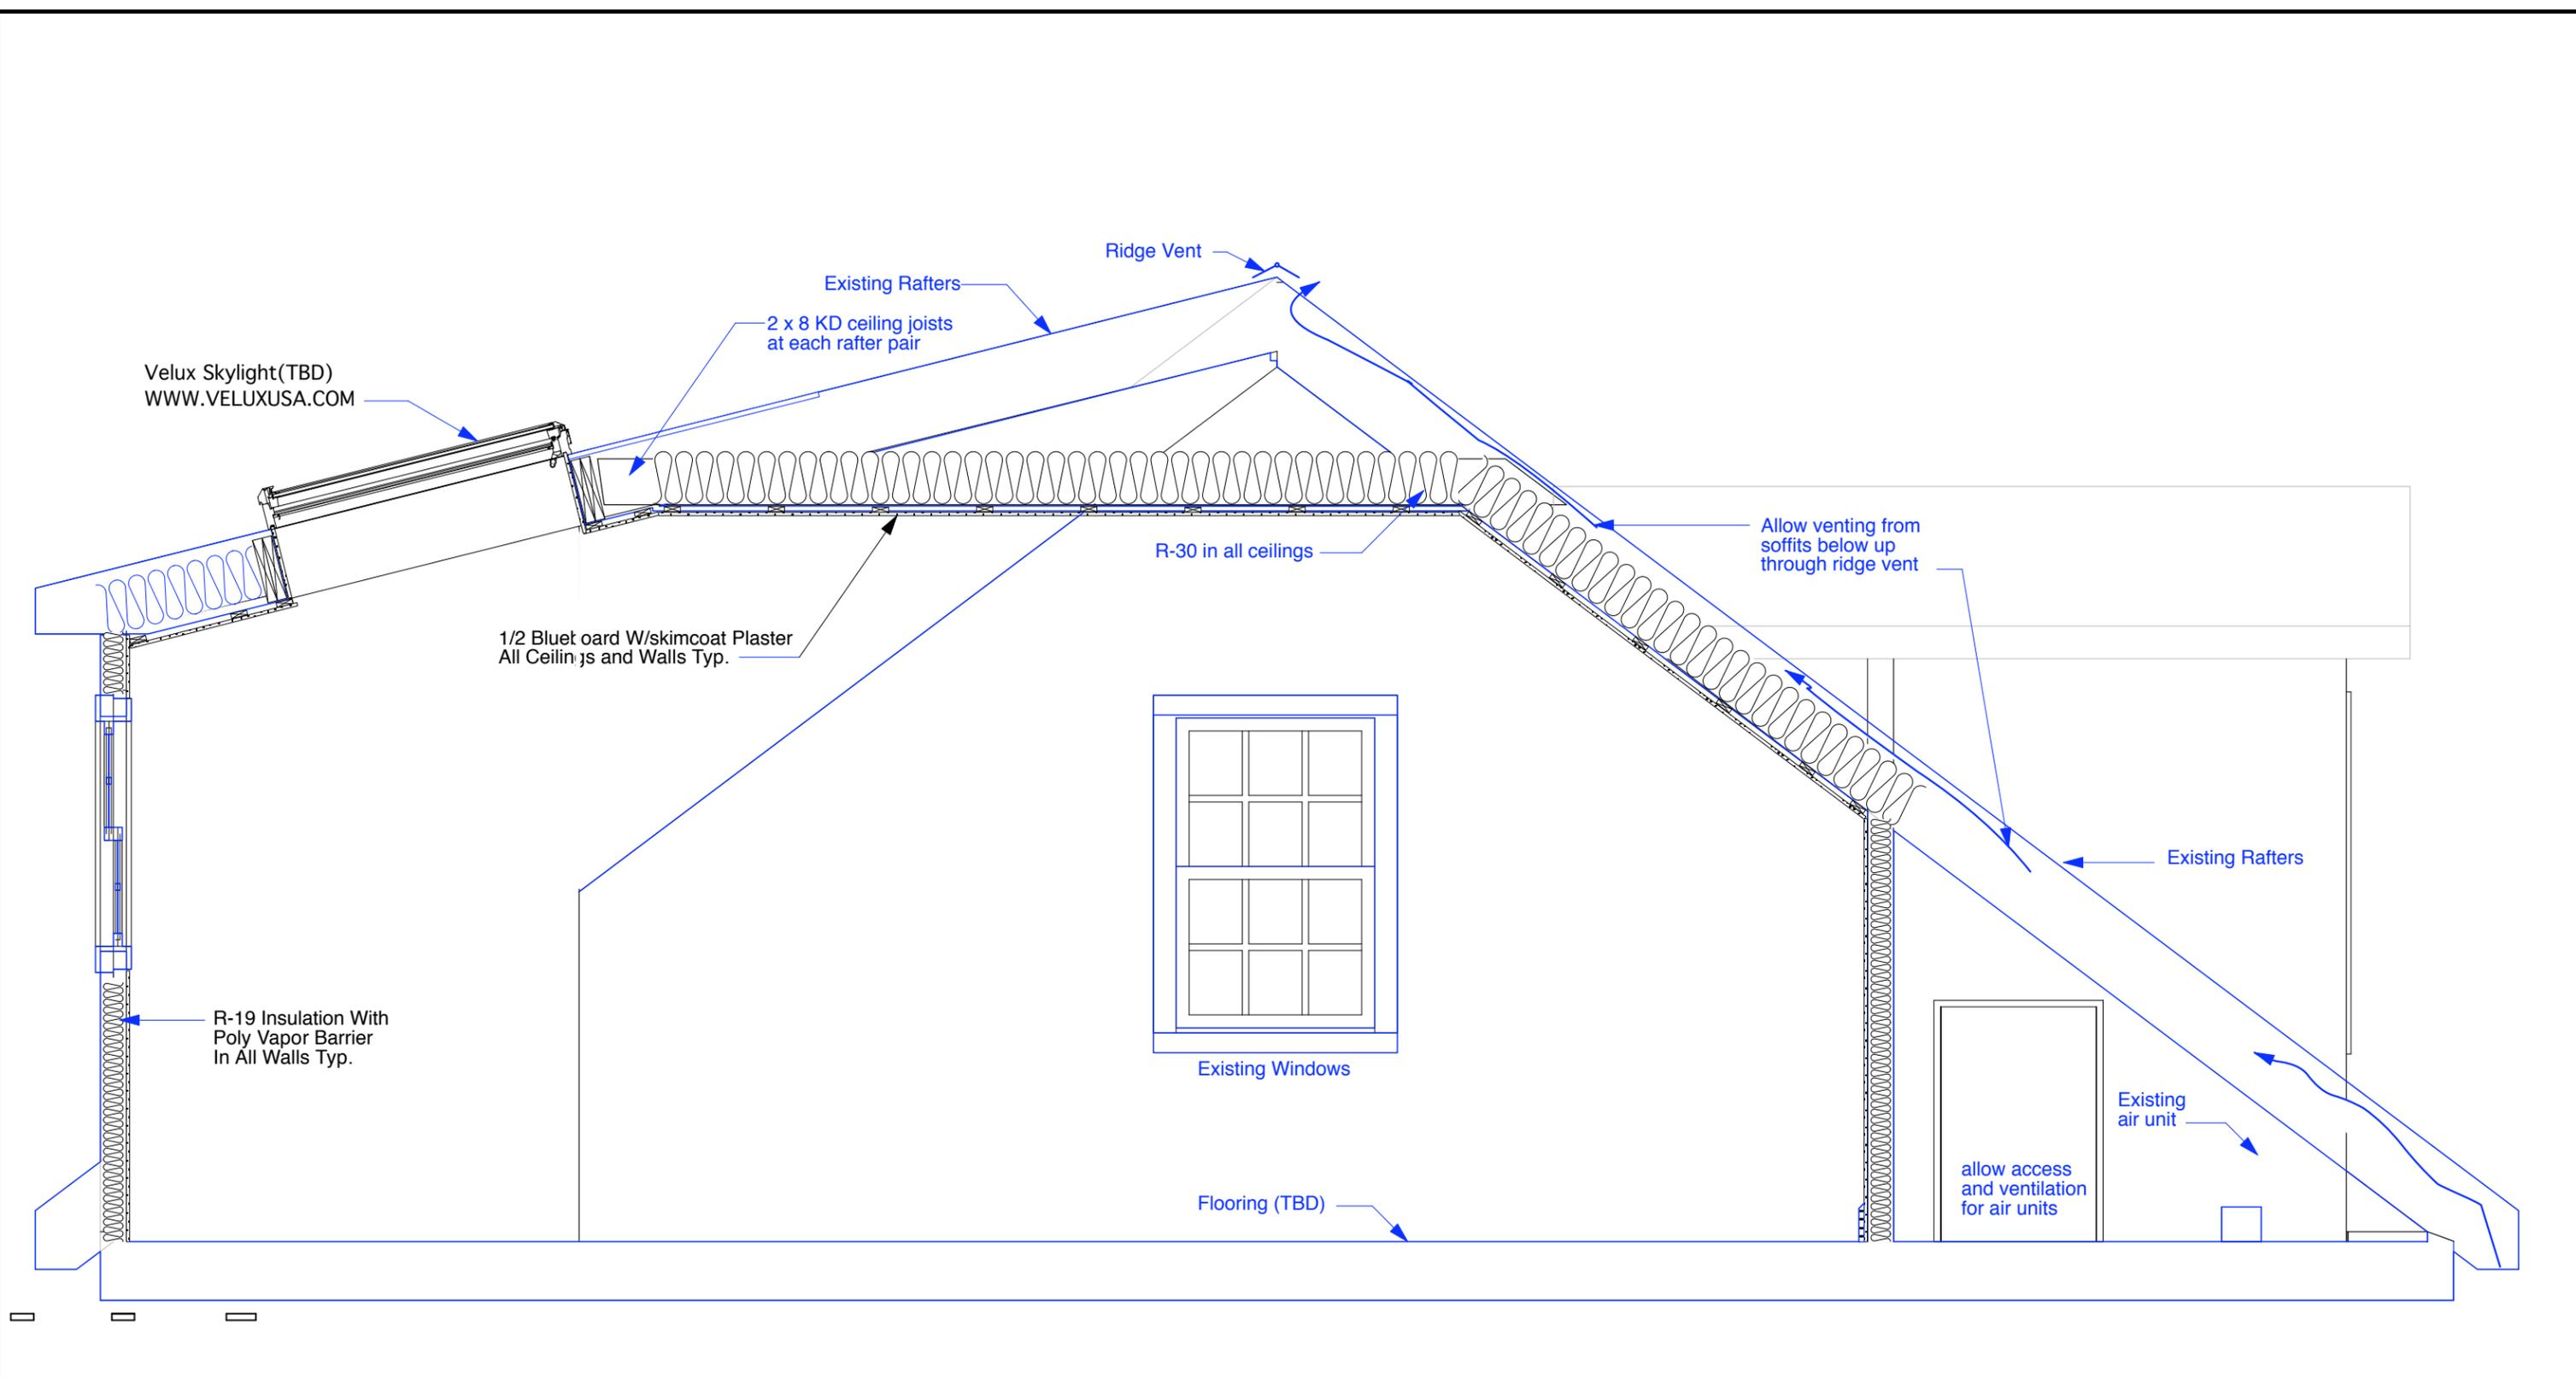

1 Section-A-A  
Scale: 1/2" = 1'-0"

Job # 0709 May 14, 2009

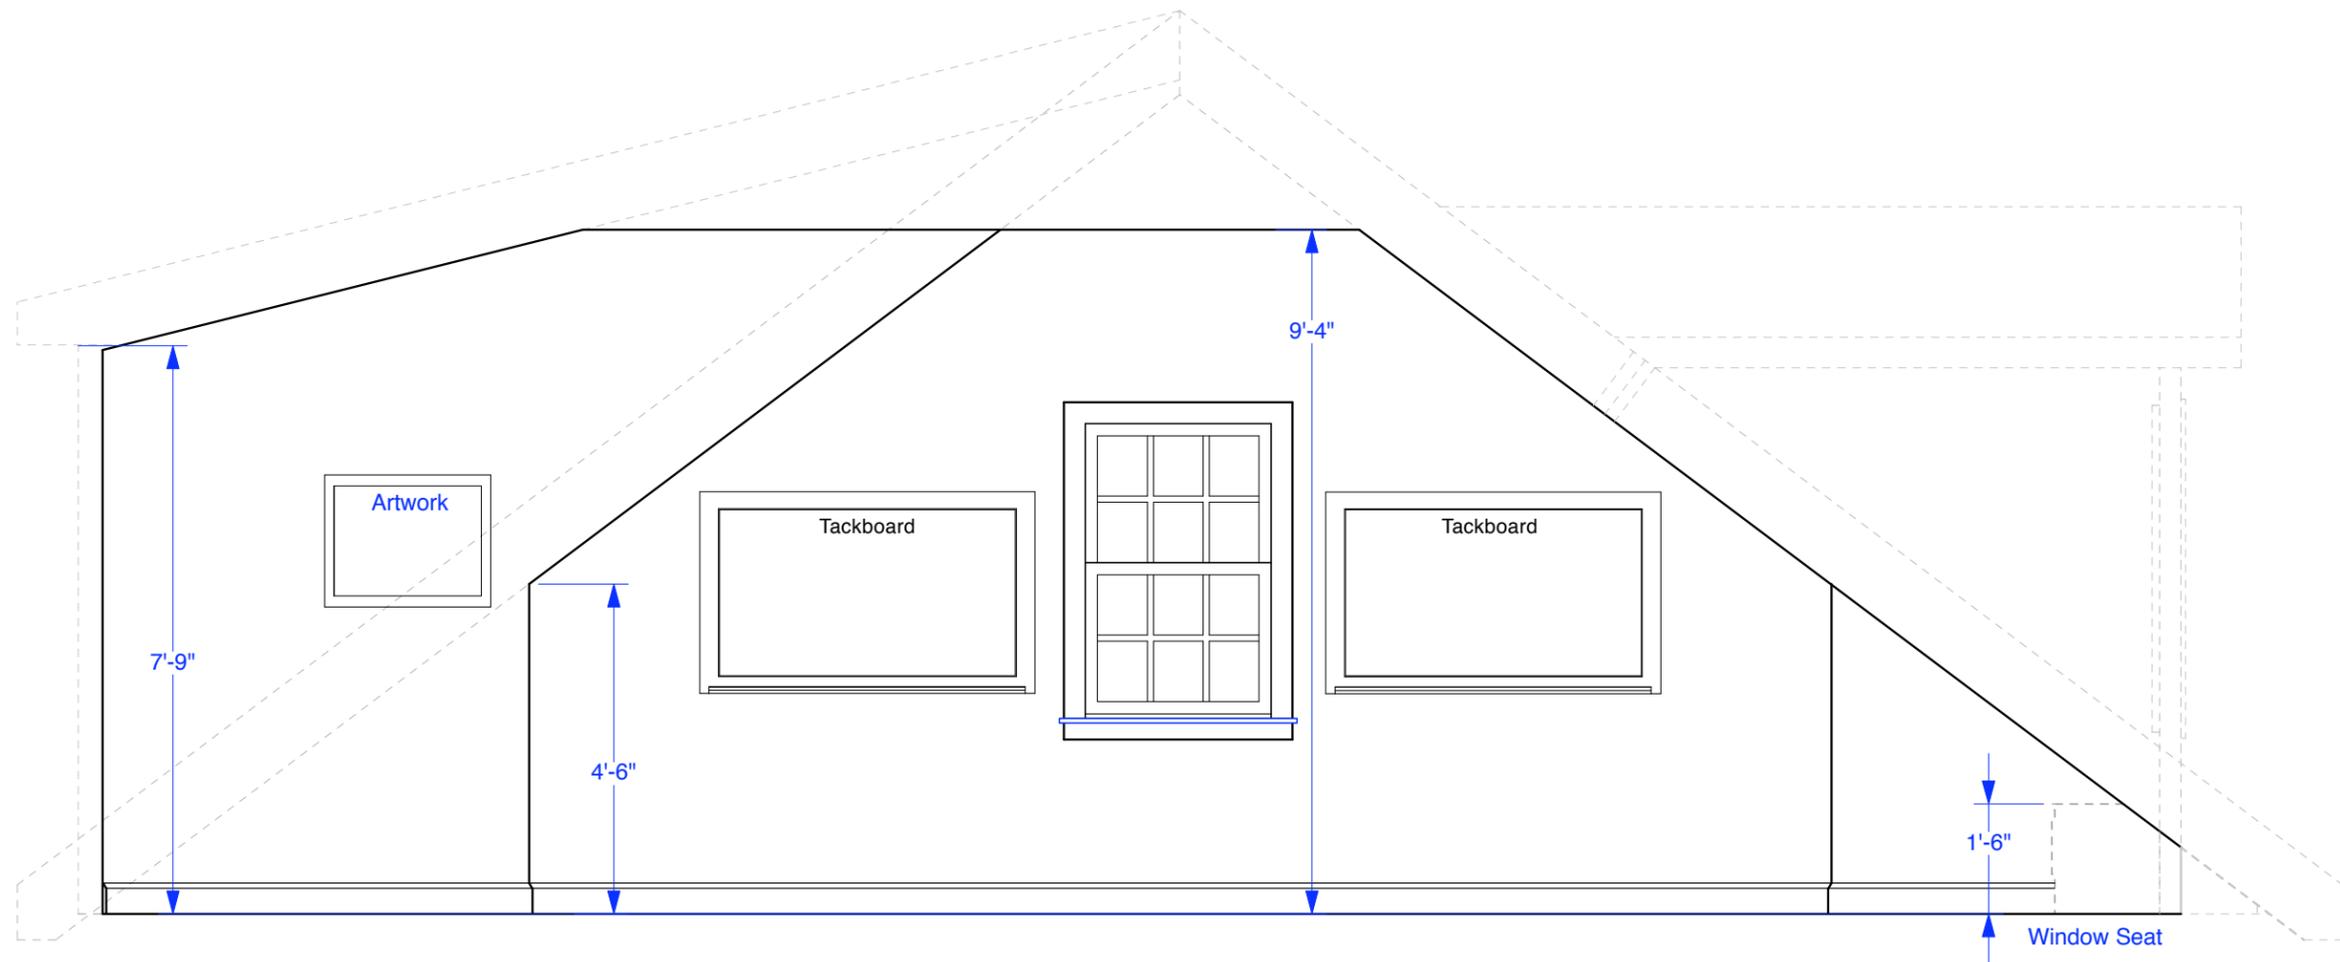

**B** Elevation B  
 $\frac{3}{8}'' = 1'$

Job # 0709      May 14, 2009