
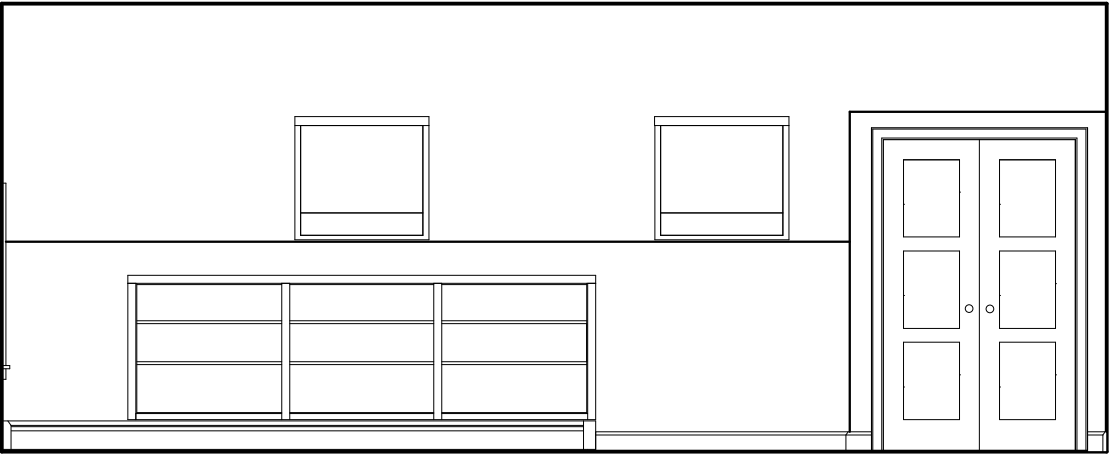
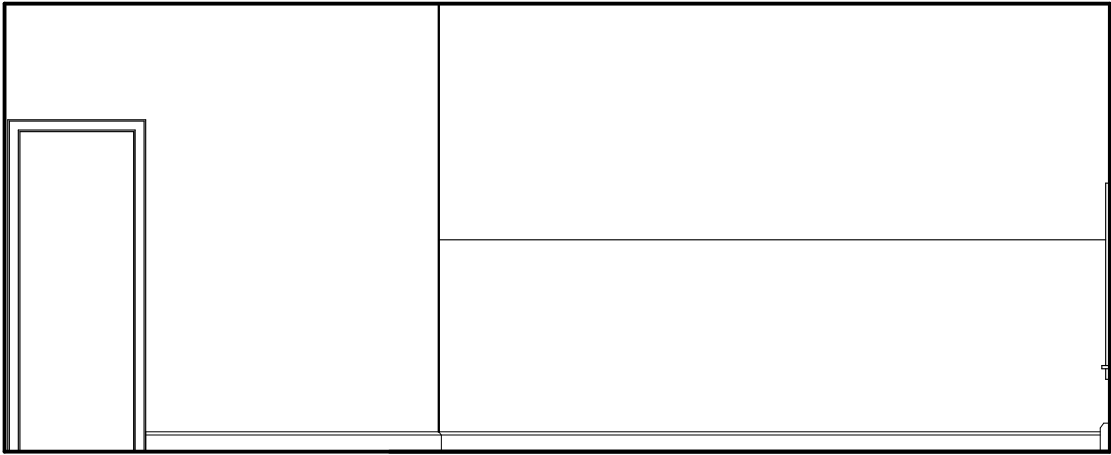
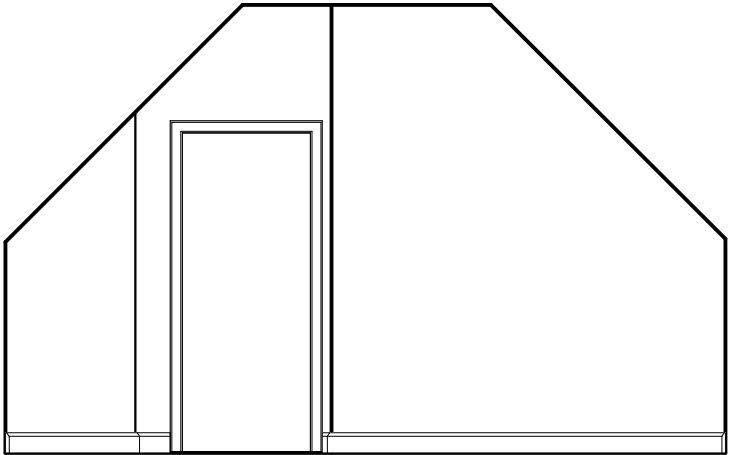
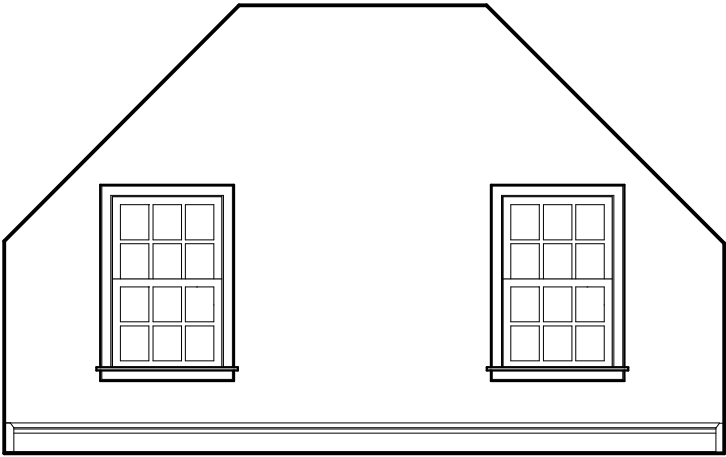


	DRAWING INDEX	SCALE
A-00	Drawing Index	
A-01	Plan View	1/2" = 1'
A-02	not used	
A-03	Section View	1/2" = 1'
A-04	Elevations	1/2" = 1'
A-05	Elevations	1/2" = 1'
S-00	Not Used	

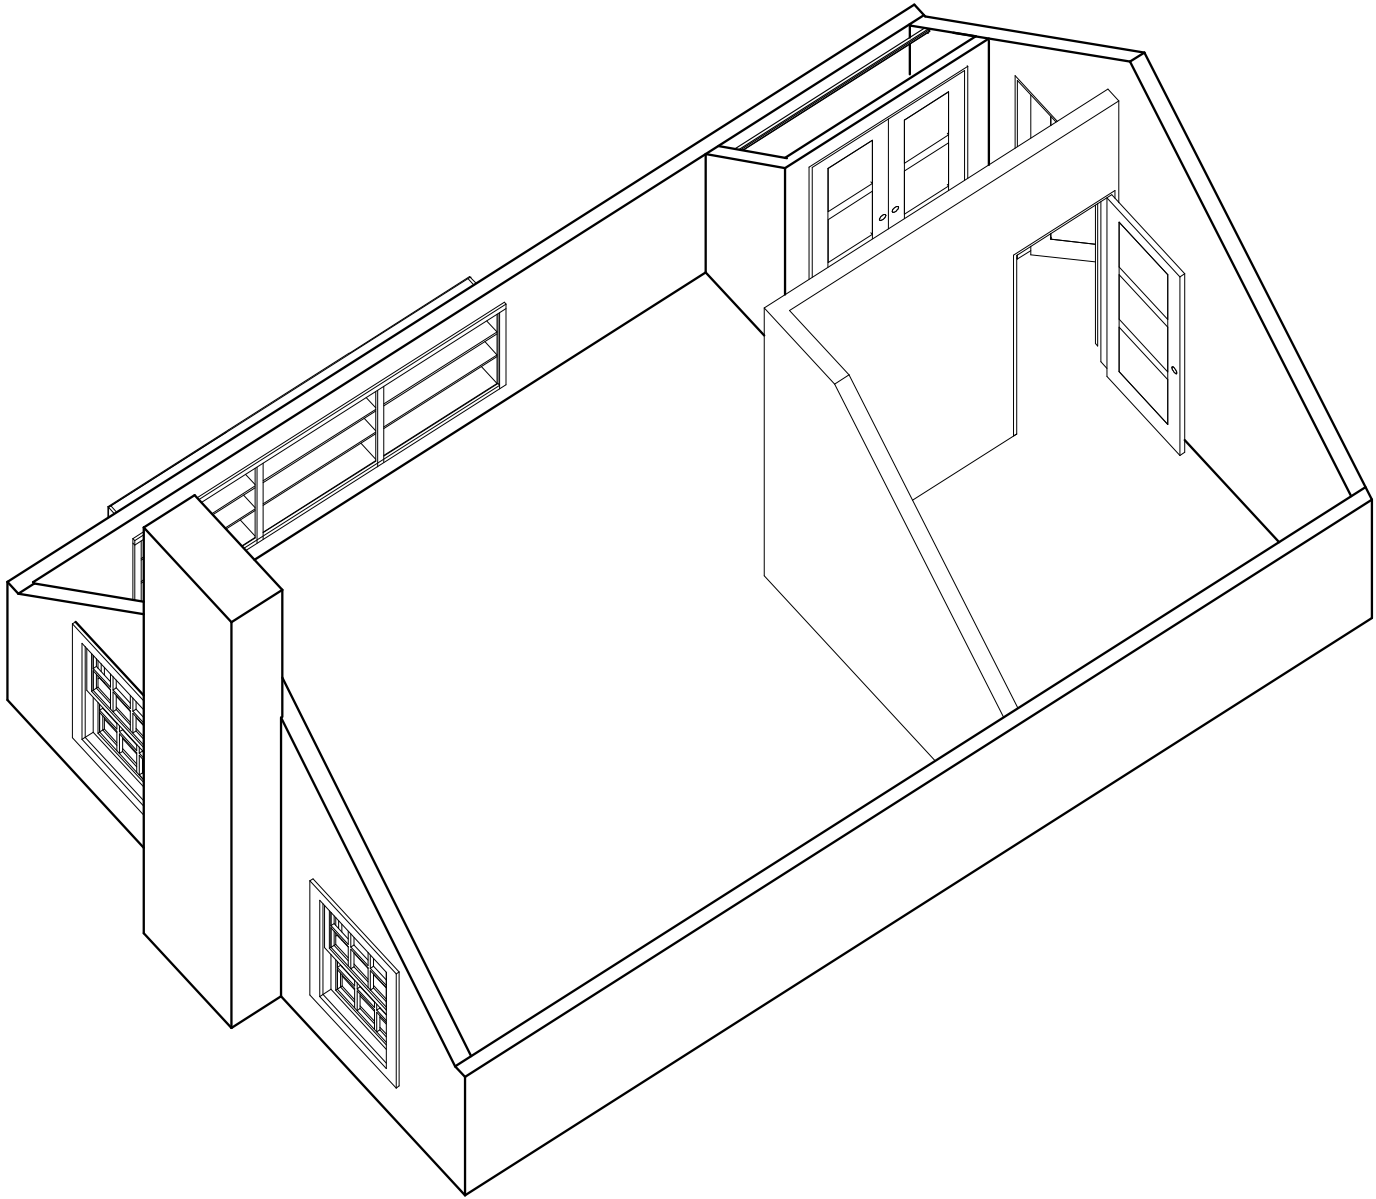

Berstein Residence
115 Devonshire Road

Waban, MA

Roger P. Toran

Design ~ Build

57 Mary Chilton Road
Needham, Massachusetts 02492
781-444-5966
781-449-6727 FAX

Job Number: 0607

Drawn By: Roger P.Toran


Date: 17 Dec. 2006

Revised:

Scale:

DRAWING INDEX

A-00

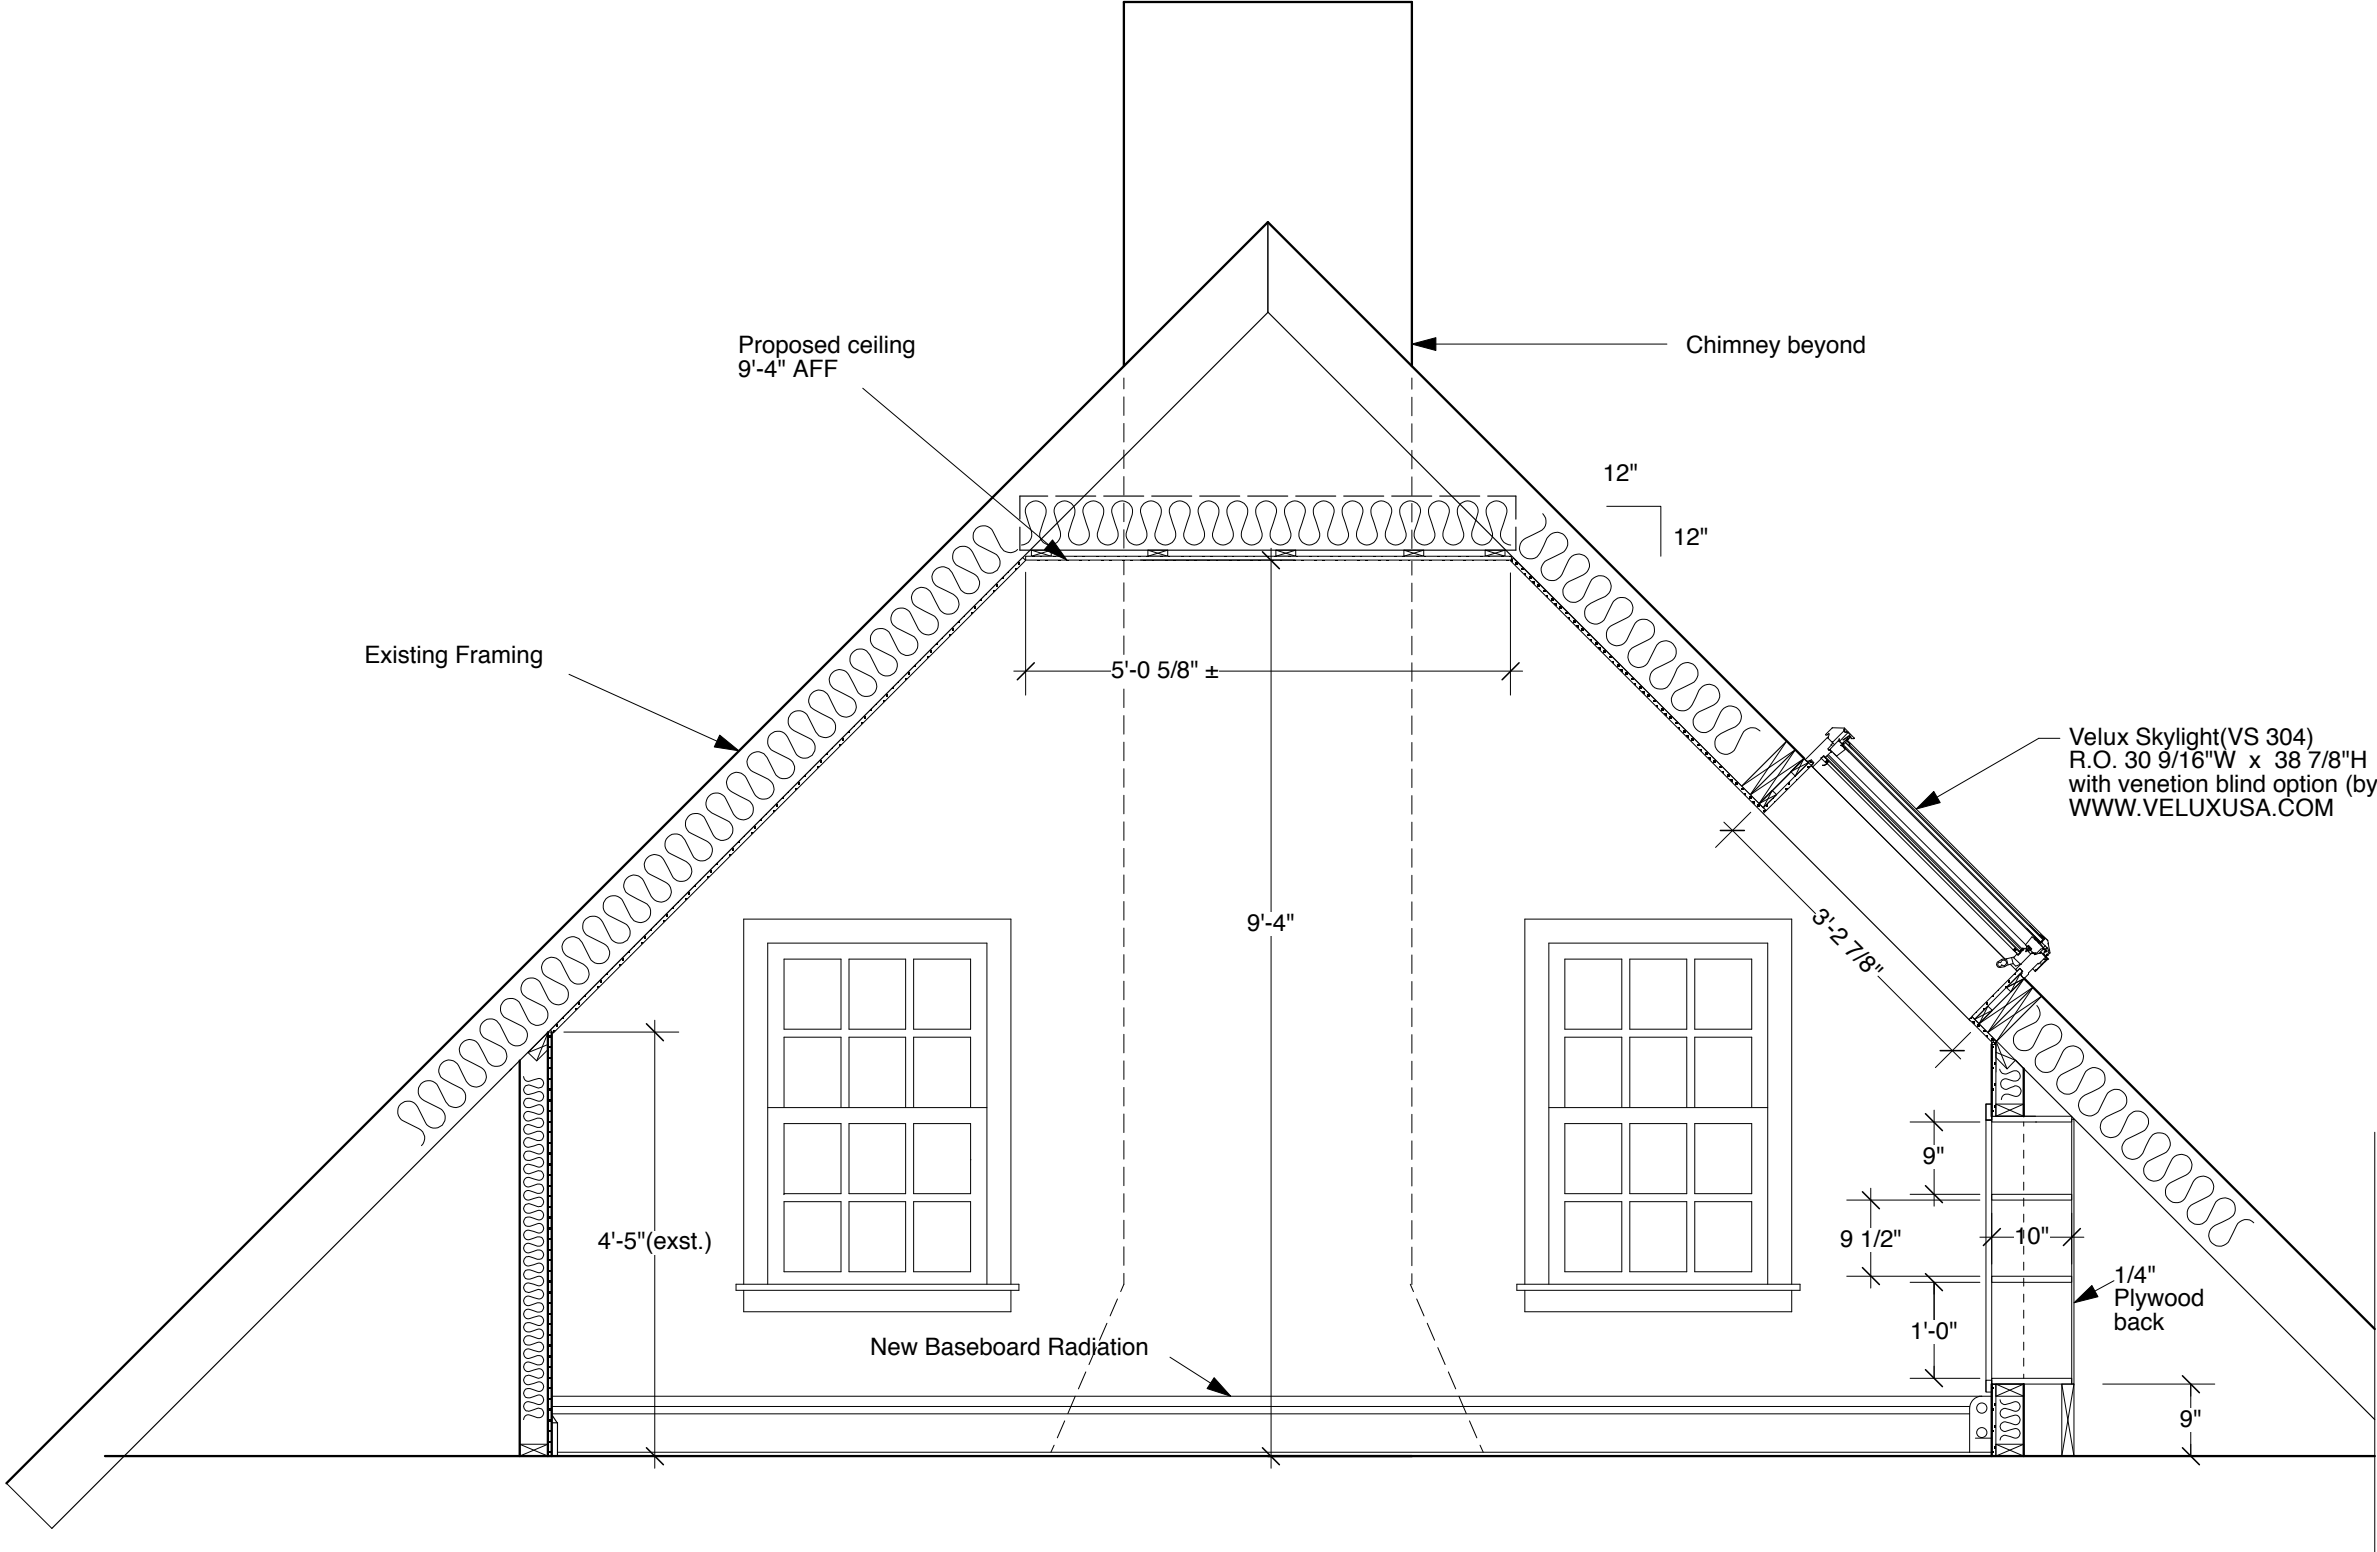

2 Section A-A
Scale: 1/2" = 1'-0"

Berstein Residence
115 Devonshire Road

Waban, MA

Roger P. Toran

Design ~ Build

57 Mary Chilton Road
Needham, Massachusetts 02492
781-444-5966
781-449-6727 FAX

Job Number: 0607

Drawn By: Roger P.Toran

Date: 17 Dec. 2006

Revised:


Scale: 1/2" = 1'

Section A-A



Brosco// Pine M-1051// Double Door//
Wood// left hand// 4'-2 3/8" x 6'-8 1/2"//
4 9/16" (solid rabbeted jambs)// W/top mounted button catch

CLOSET DOOR

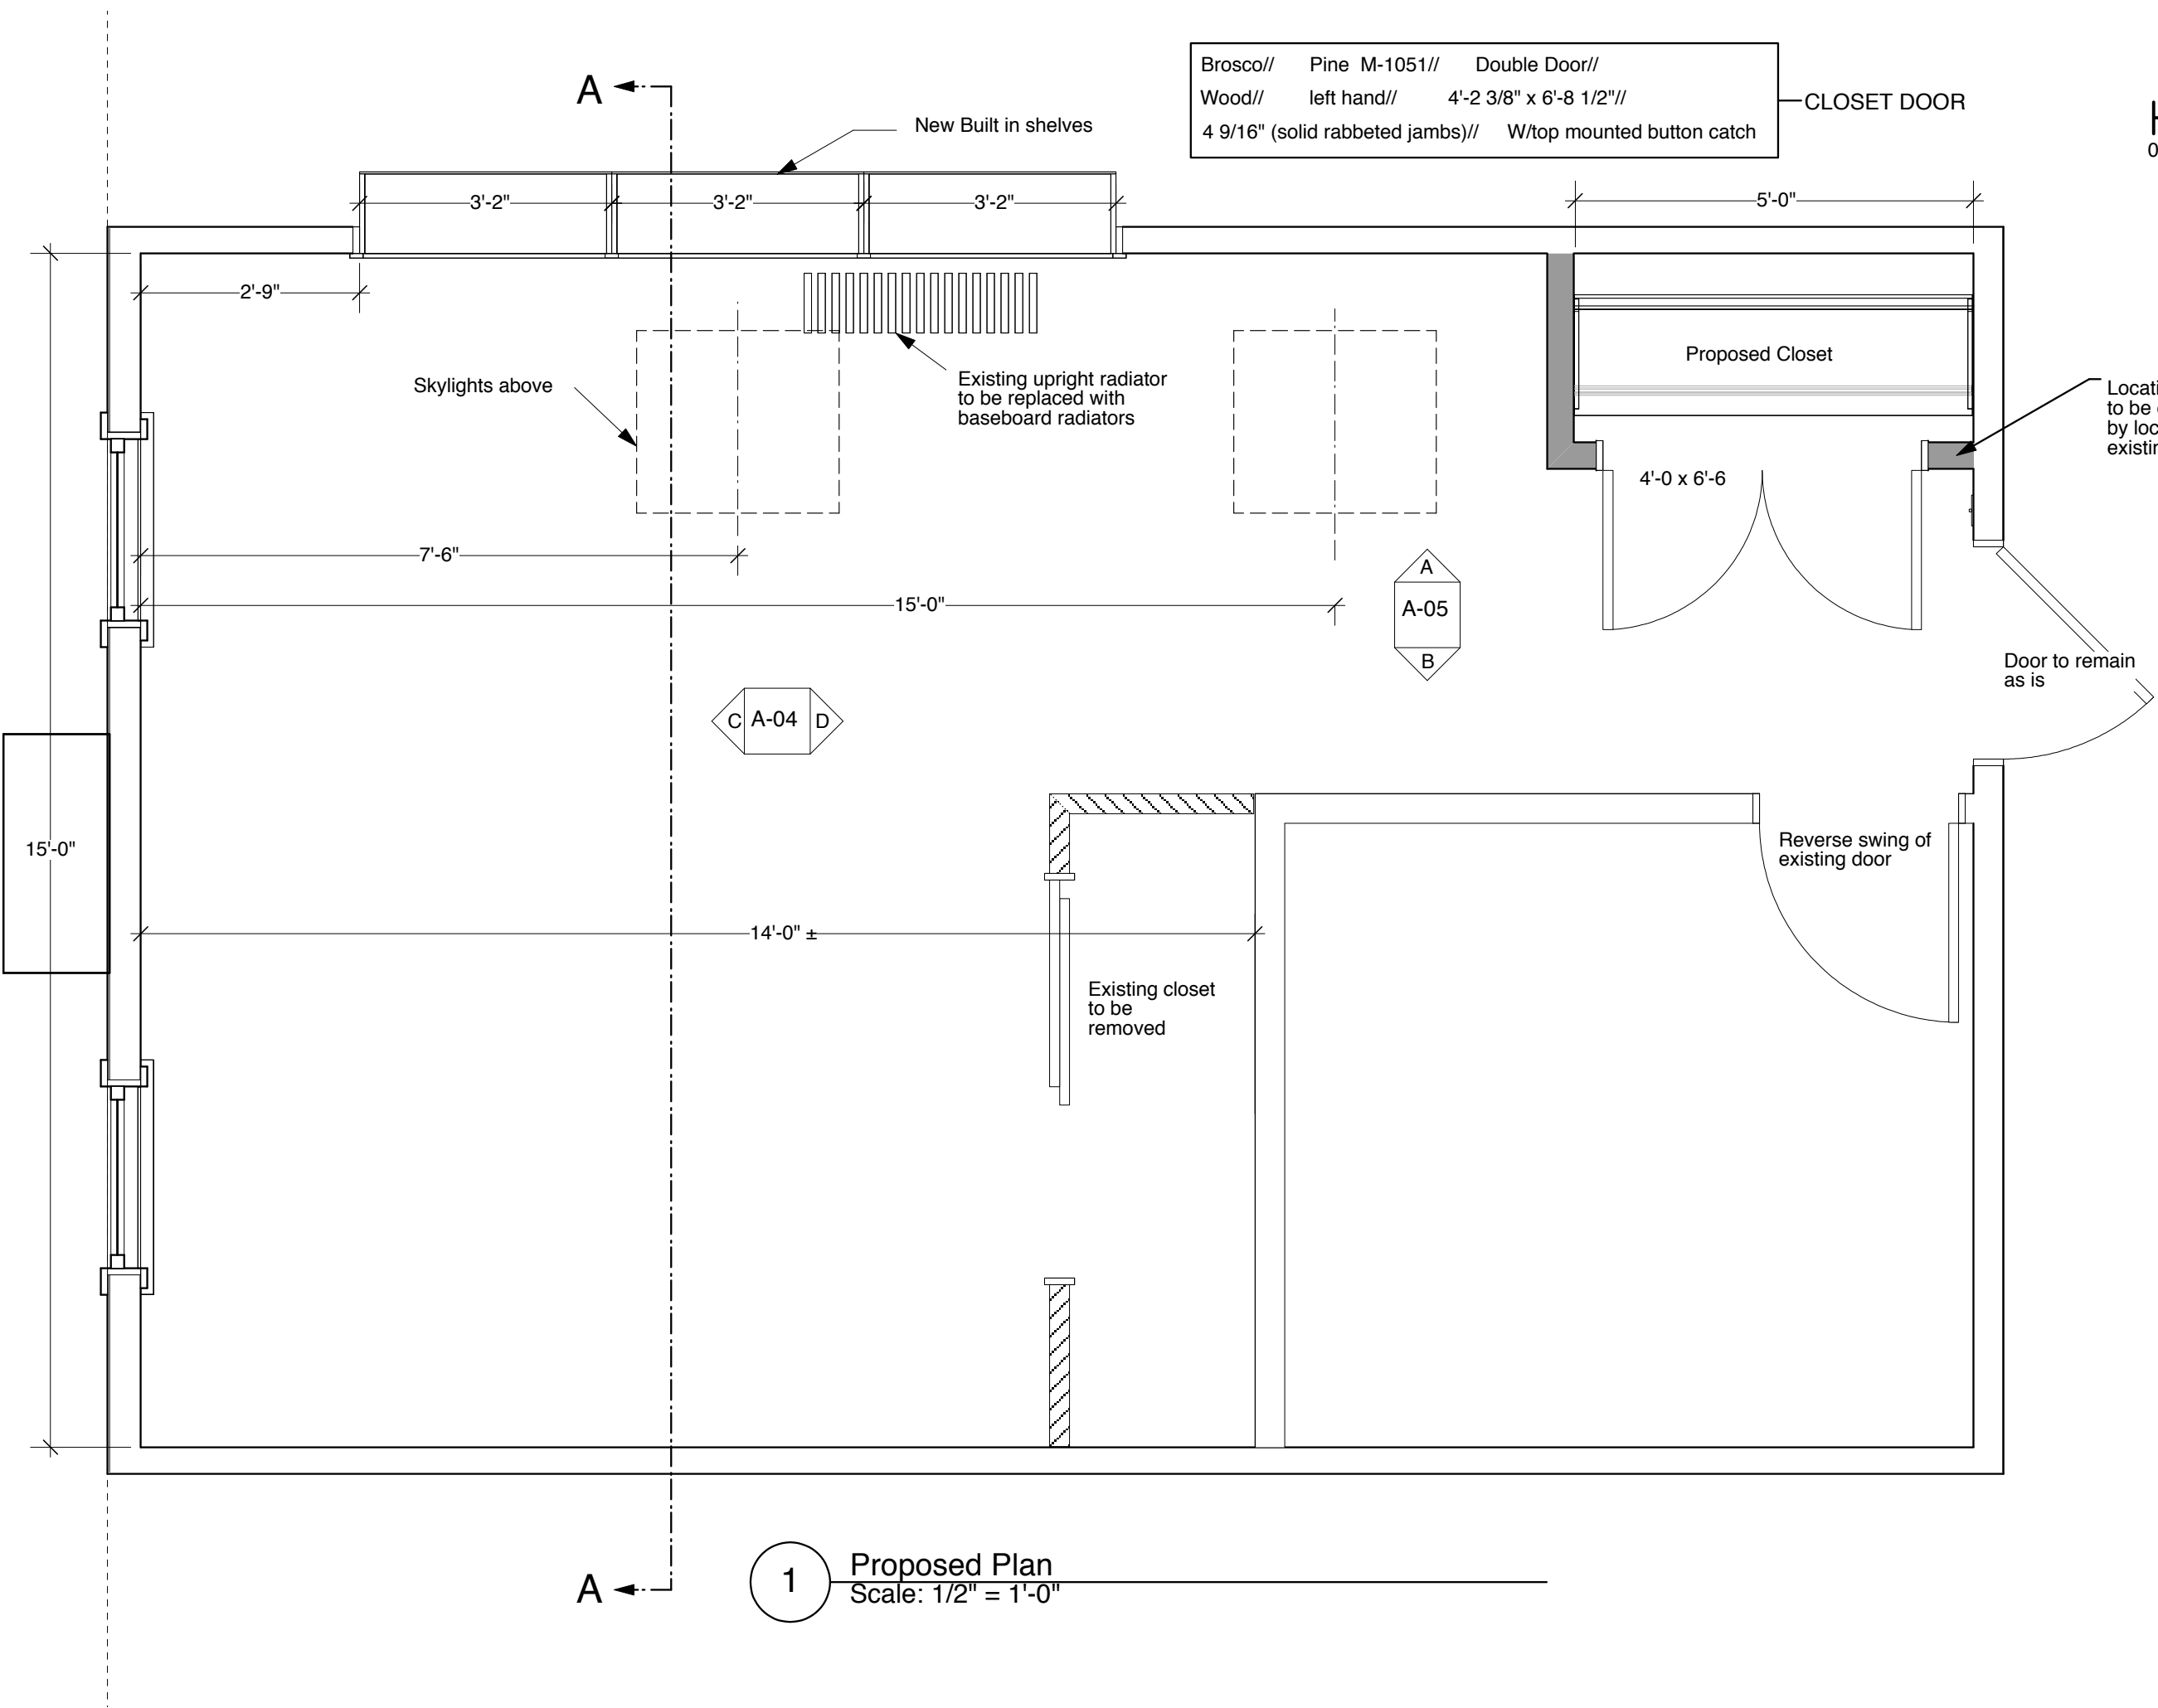

1 Proposed Plan
Scale: 1/2" = 1'-0"

Berstein Residence
115 Devonshire Road

Waban, MA

Roger P. Toran

Design ~ Build

57 Mary Chilton Road
Needham, Massachusetts 02492
781-444-5966
781-449-6727 FAX

Job Number: 0607


Drawn By: Roger P. Toran

Date: 17 Dec. 2006


Revised:

Scale: 1/2" = 1'

Plan View

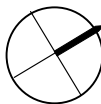

A-01

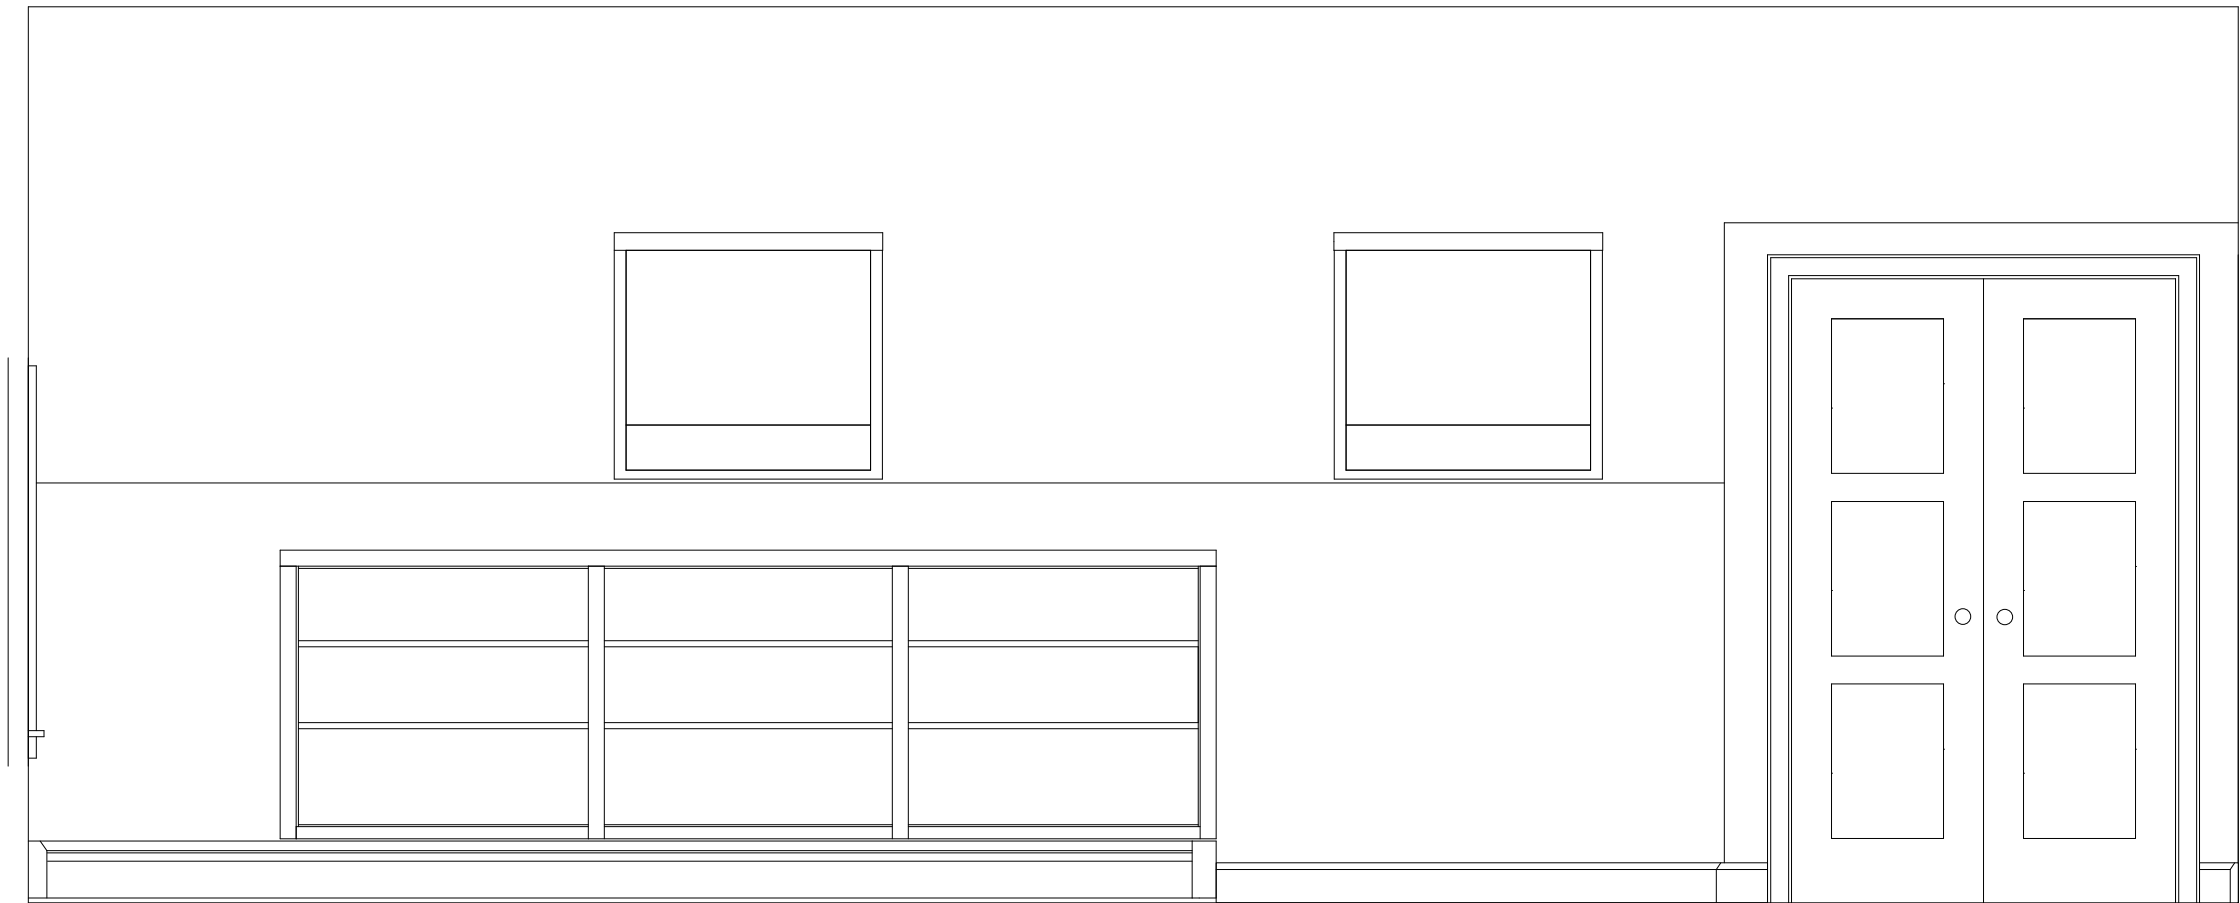

A

Elevation A
Scale: 1/2" = 1'-0"



B

Elevation B
Scale: 1/2" = 1'-0"

Berstein Residence
115 Devonshire Road

Waban, MA

Roger P. Toran

Design ~ Build

57 Mary Chilton Road
Needham, Massachusetts 02492
781-444-5966
781-449-6727 FAX

Job Number: 0607

Drawn By: Roger P.Toran


Date: 17 Dec. 2006

Revised:

Scale: 1/2" = 1'


Elevations

A-05

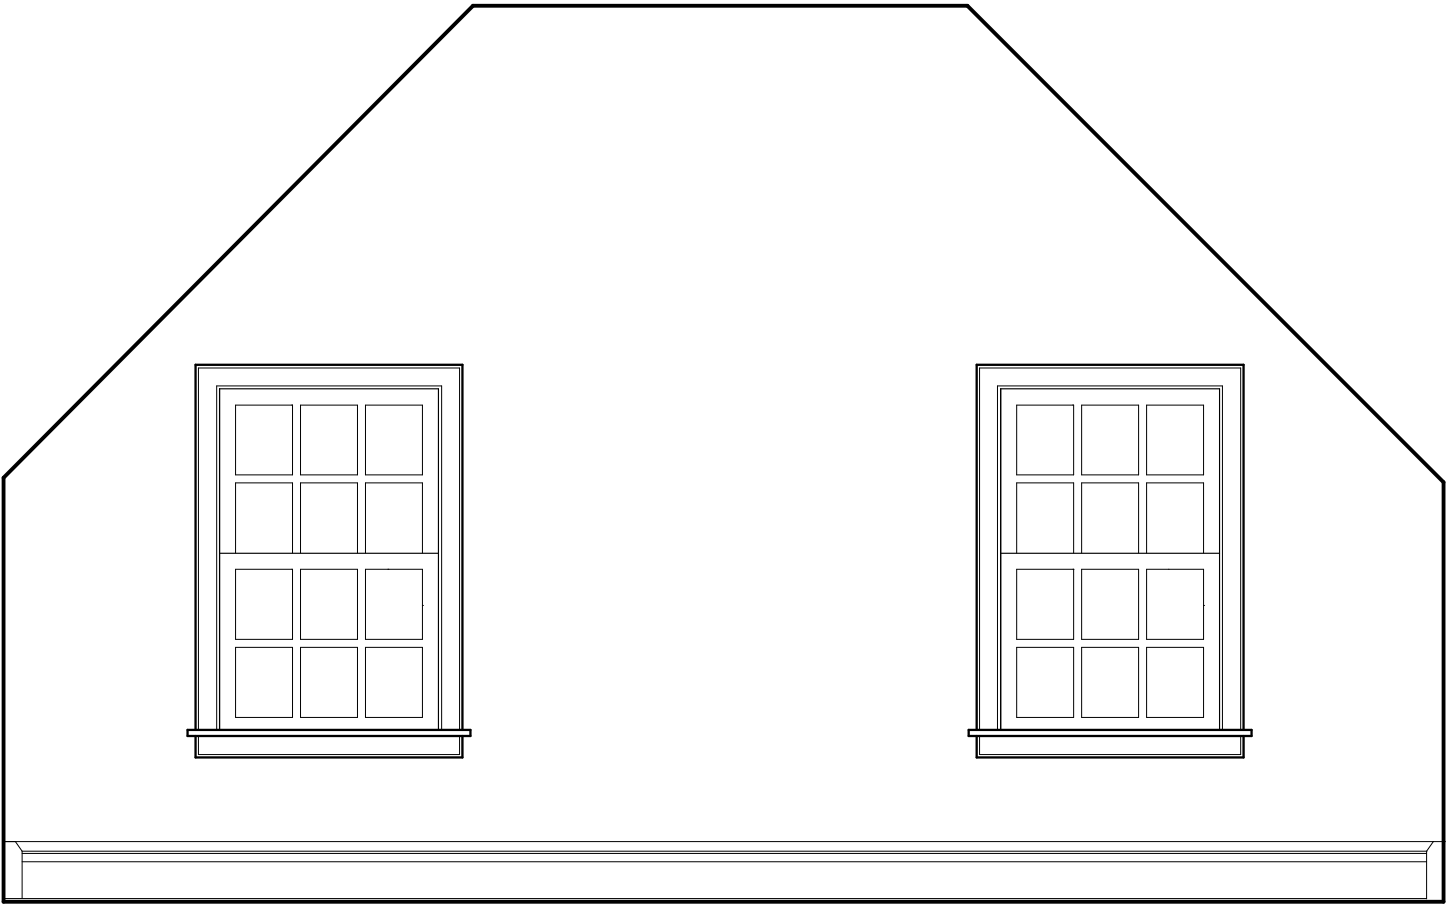

C

Elevation C
Scale: 1/2" = 1'-0"

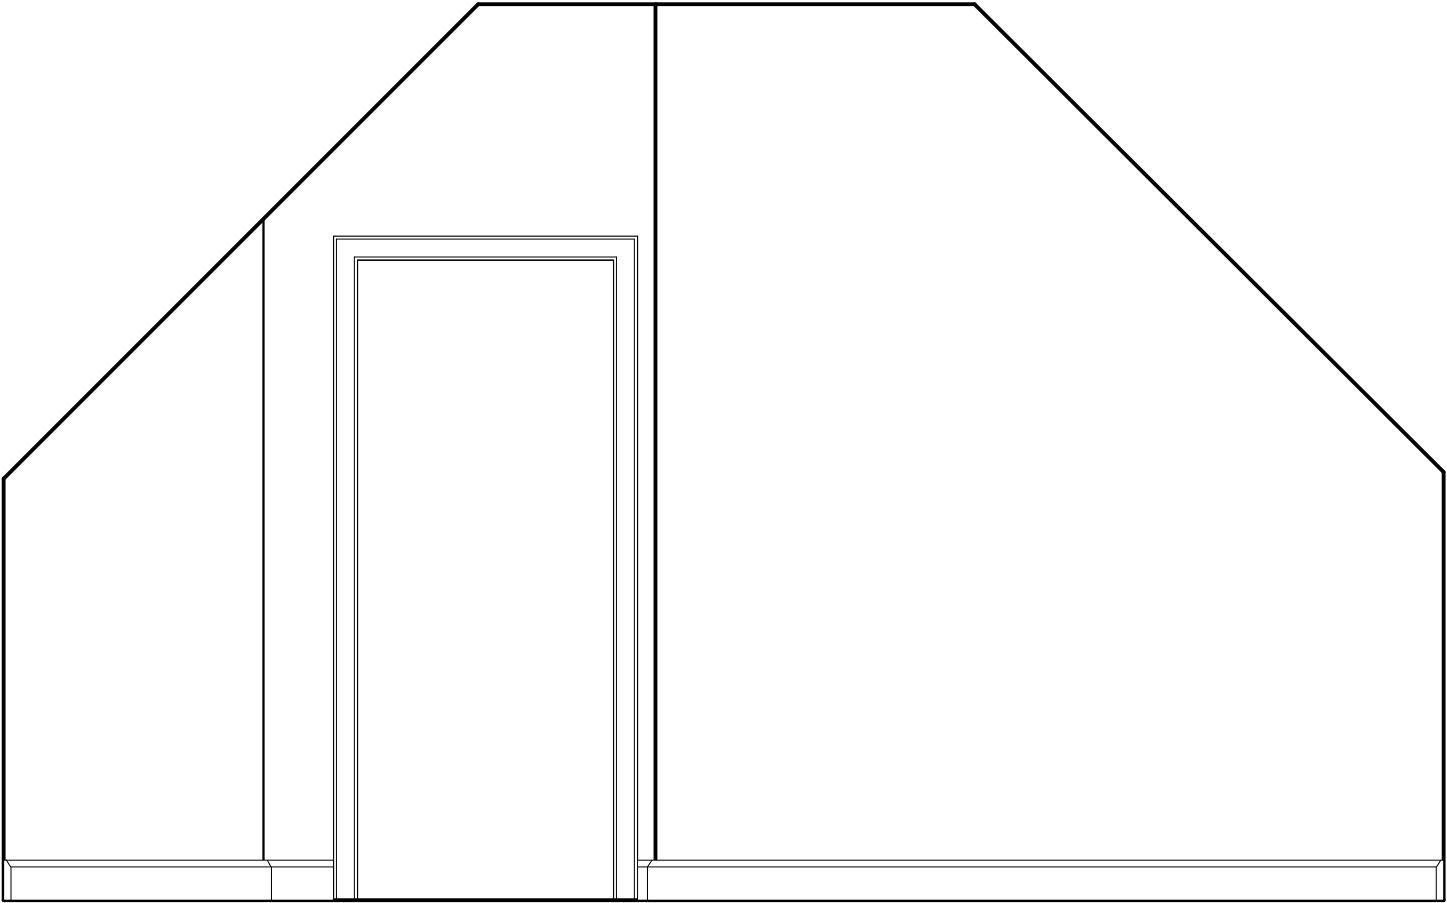

D

Elevation D
Scale: 1/2" = 1'-0"

Berstein Residence
115 Devonshire Road

Waban, MA

Roger P. Toran

Design ~ Build

57 Mary Chilton Road
Needham, Massachusetts 02492
781-444-5966
781-449-6727 FAX

Job Number: 0607

Drawn By: Roger P.Toran

Date: 17 Dec. 2006

Revised:

Scale: 1/2" = 1'

Elevations